



GROUND FLOOR PLAN



FRONT ELEVATION

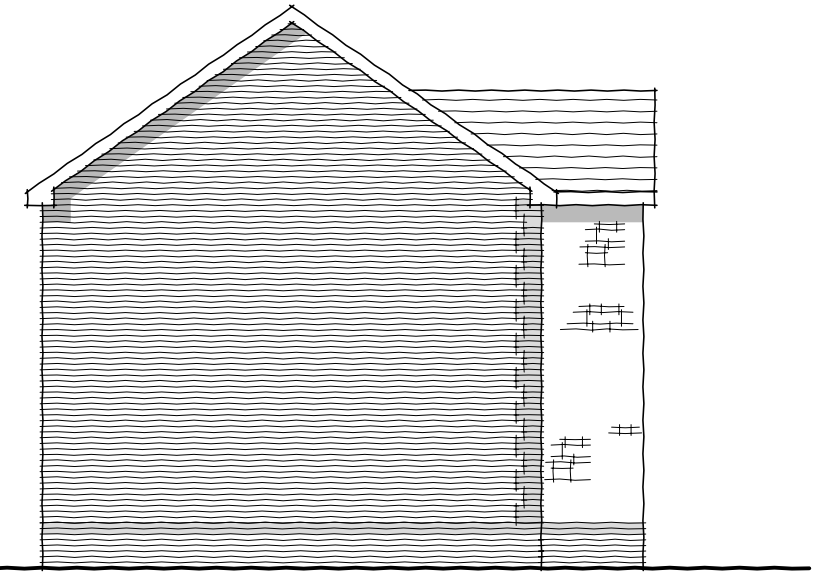


SIDE ELEVATION

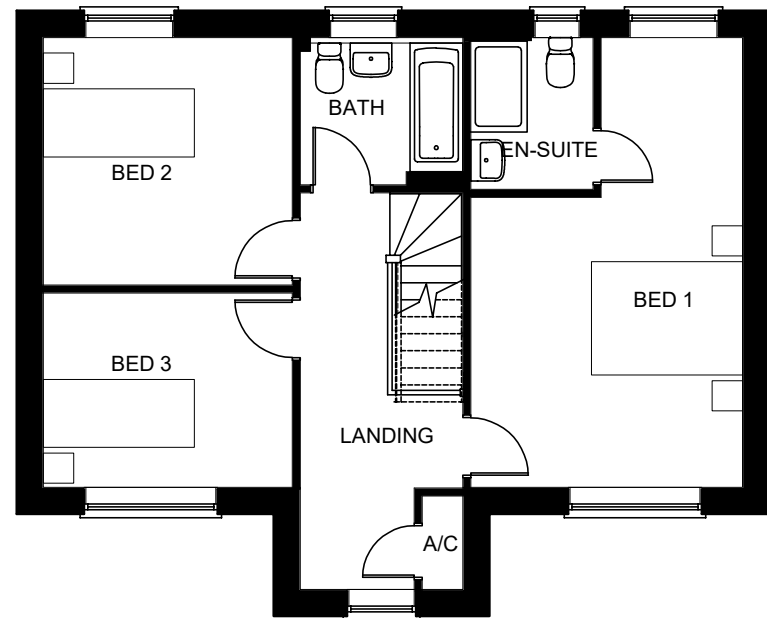

FIRST FLOOR PLAN



REAR ELEVATION

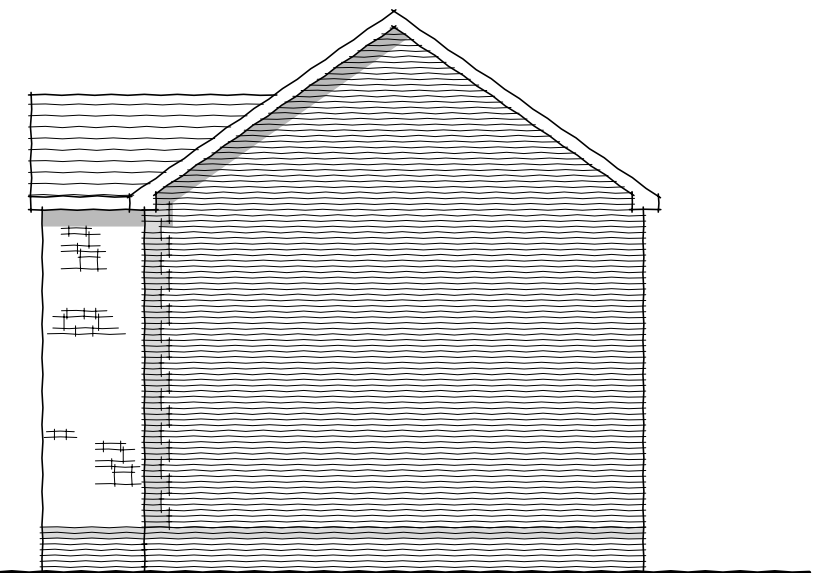

SIDE ELEVATION

**STOCKING LANE, SHENINGTON - REGENCY SPEC**  
**WYTHALL SPECIAL - G SERIES**

B STONE ADDED TO FRONT ELEVATION. JAN 2022  
A PLANNING ISSUE

House Type	Drawing no.	Rev
Wythall Special (3B4P)	SHN-G-P/WYT-SP-01	B
Title	Floor Area	Scale
Planning Drawing	1249 sqft	1:100
Elan Homes Limited.		