


GROUND FLOOR PLAN



FRONT ELEVATION



SIDE ELEVATION

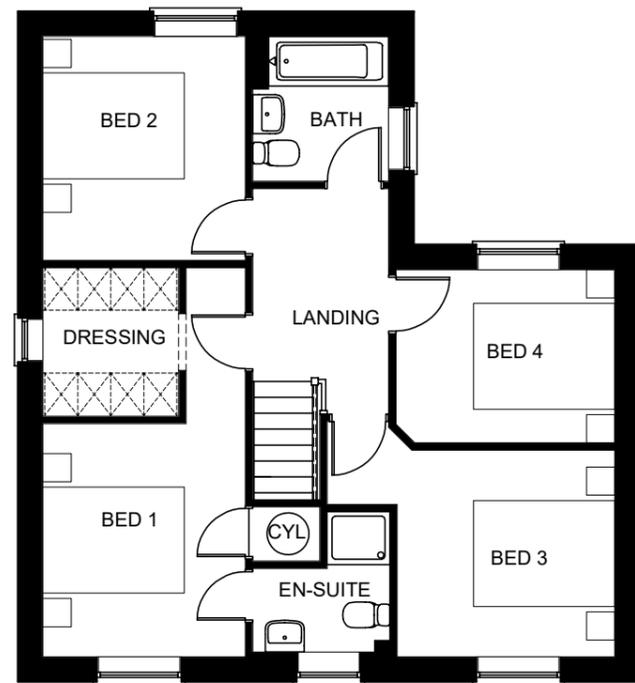

FIRST FLOOR PLAN



REAR ELEVATION



SIDE ELEVATION

# STOCKING LANE, SHENINGTON - REGENCY SPEC

## CORTLAND - G SERIES

House Type	A PLANNING ISSUE	
Cortland (4B8P)	Drawing no.	Rev
	SHN-G-P/COR-01	A
Title	Floor Area	Scale
Planning Drawing	1320 sqft	1:100
Elan Homes Limited		