





FRONT ELEVATION

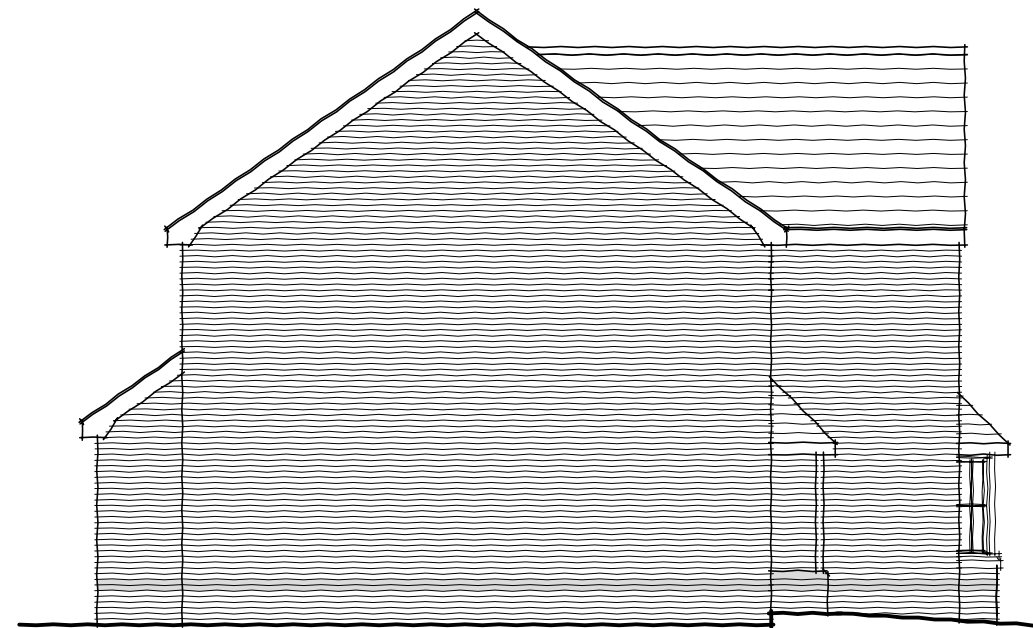

SIDE ELEVATION



REAR ELEVATION

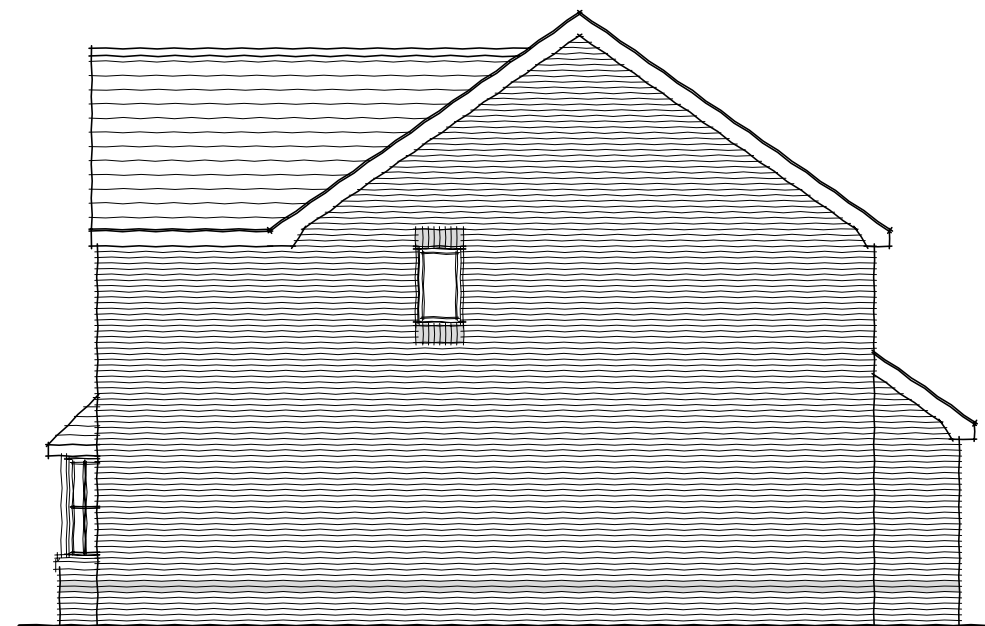

SIDE ELEVATION

**STOCKING LANE, SHENINGTON - SOVEREIGN SPEC**  
**BORDESLEY - G-SERIES SHEET 2 OF 2 - TYPE 1**

A | PLANNING ISSUE

House Type	Drawing no.	Rev
Bordesley (4B8P) Type 1	SHN-G-P/BOR-02	A
Title	Floor Area	Scale
Planning Drawing - Elevs	1497sqft	1:100
Elan Homes Limited.		