



GROUND FLOOR



FRONT ELEVATION

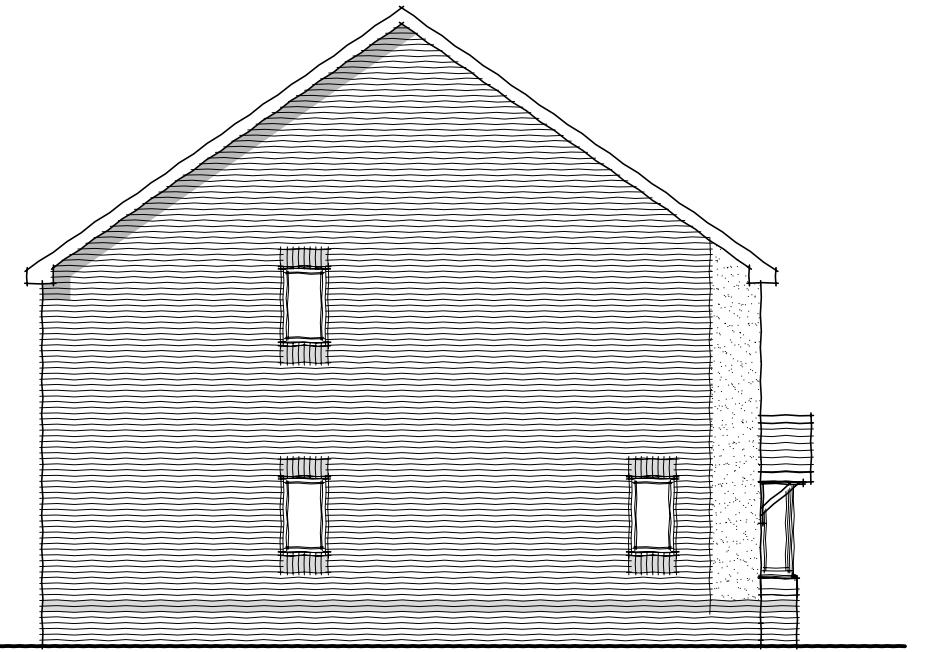

SIDE ELEVATION

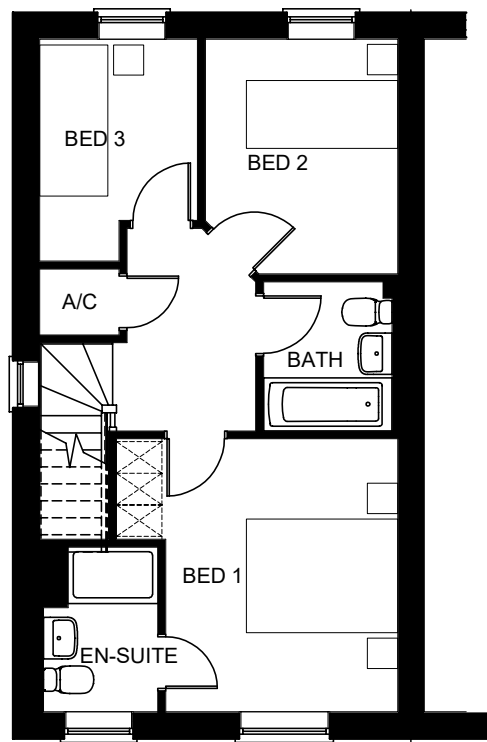

FIRST FLOOR



REAR ELEVATION

STOCKING LANE, SHENINGTON - REGENCY SPEC
BROCTON TYPE 2 - G SERIES

House Type	Brocton (3B4P) Type 2	Drawing no.	SHN-G-P/BRO-02	Rev	B
Title	Planning Drawing	Floor Area	930 sqft	Scale	1:100
Elan Homes Limited					

B AMENDED TO SUIT COMMENTS 28.2.22
A PLANNING ISSUE