


GROUND FLOOR



FRONT ELEVATION

SIDE ELEVATION

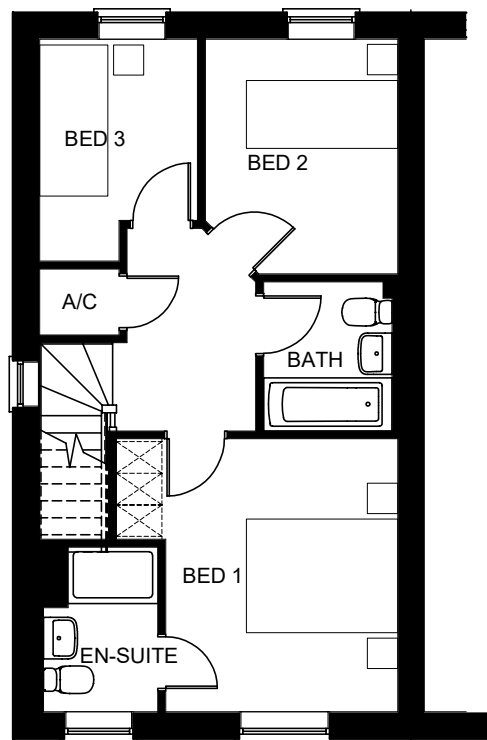

FIRST FLOOR



REAR ELEVATION

STOCKING LANE, SHENINGTON - REGENCY SPEC
BROCTON TYPE 1 - G SERIES

B AMENDED TO SUIT COMMENTS 28.2.22
A PLANNING ISSUE

House Type	Brocton (3B4P) Type 1	Drawing no.	SHN-G-P/BRO-01	Rev	B
Title	Planning Drawing	Floor Area	930 sqft	Scale	1:100
Elan Homes Limited					