


GROUND FLOOR



FRONT ELEVATION



SIDE ELEVATION

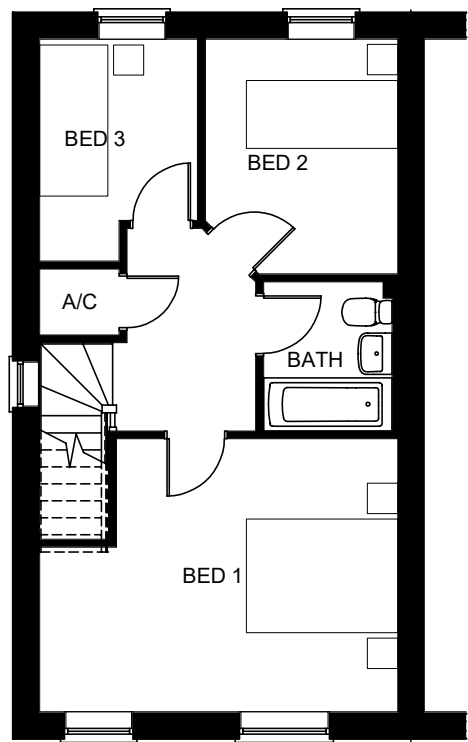

FIRST FLOOR



REAR ELEVATION

STOCKING LANE, SHENINGTON - BARONIAL SPEC
BROCTON HA- G SERIES - TYPE 2

B AMENDED TO SUIT COMMENTS 28.2.22
A PLANNING ISSUE

House Type	Brocton HA - Type 2 (3B4P)	Drawing no.	SHN-G-P/BRO-HA-02	Rev	B
Title	Planning Drawing	Floor Area	922 sqft	Scale	1:100
Elan Homes Limited					