


GROUND FLOOR



FIRST FLOOR

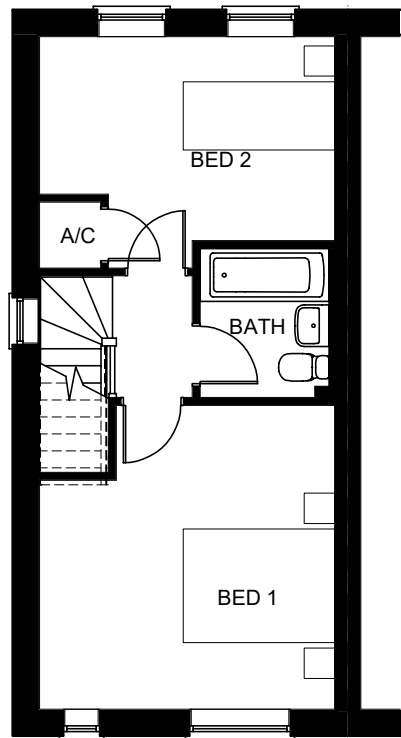

FRONT ELEVATION



SIDE ELEVATION



REAR ELEVATION

**STOCKING LANE, SHENINGTON - BARONIAL SPEC**  
**SUTTON SPECIAL - G SERIES**

B AMENDED TO SUIT COMMENTS 28.2.22  
A PLANNING ISSUE

House Type	Drawing no.	Rev
Sutton Special (2B3P)	SHN-G-P/SUT-01	B
Title	Floor Area	Scale
Planning Drawing	761 sqft	1:100
Elan Homes Limited		