



01 Aluminum Windows
211 Frame colour: Ral 7016




03 TRIMOTERM FACADE AND CURTIAN WALLING
211 building facade example



08 CURTIAN WALLING ENTRANCE
211 building facade example




02 PPC plant screen - louvres
211 colour: Sirius RAL9006

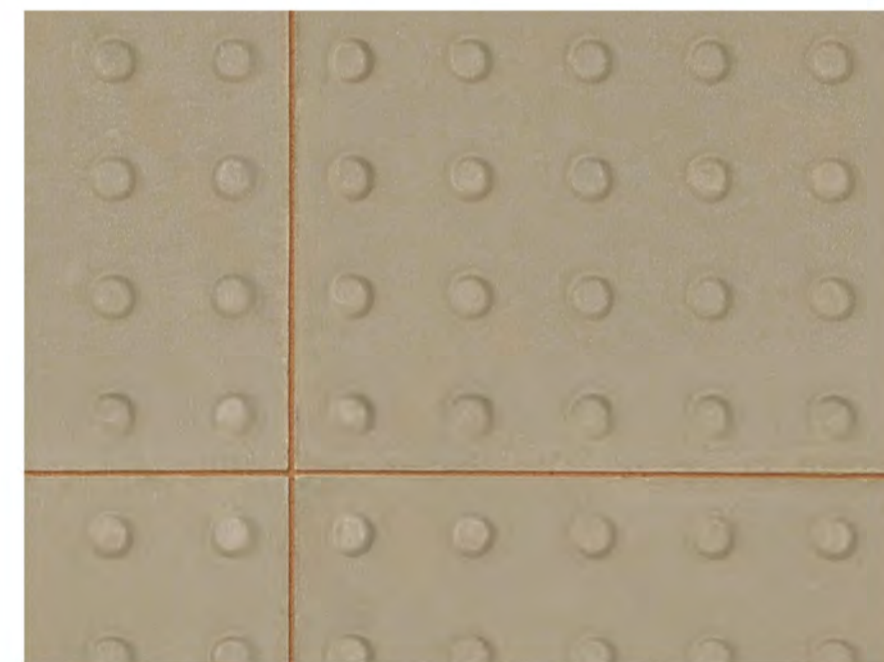

04 TACTILE PAVING CROSSING POINTS
211 blister paving



06 BLOCK PAVING TO CAR PARK CIRCULATION
211 natural

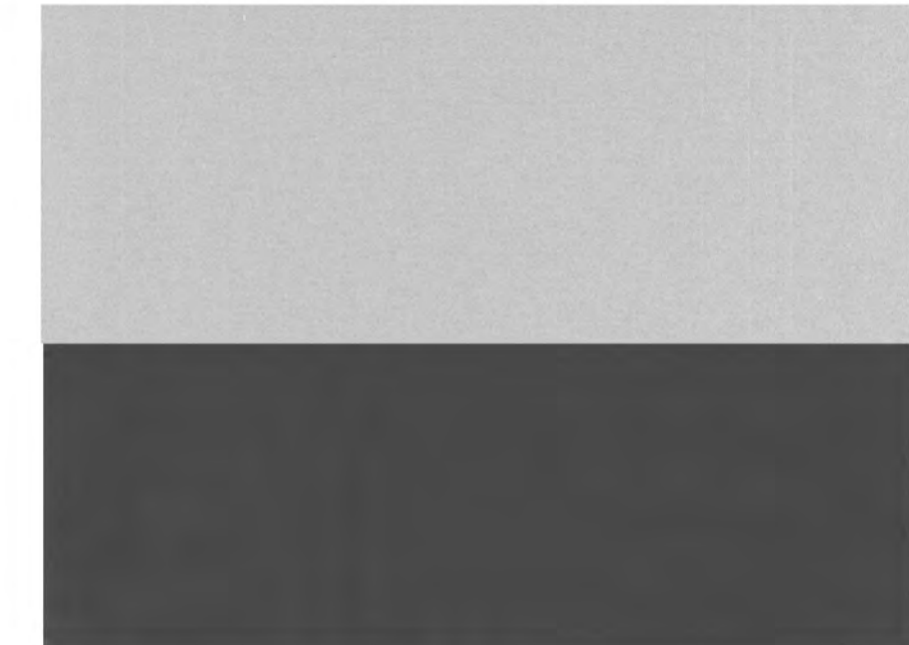

09 EXTERNAL COLOURS
211 (top down) Sirius RAL9006, Anthracite Grey RAL7016



05 BLOCK PAVING TO PATHS
211 brindle



07 BLOCK PAVING TO PARKING BAYS
211 charcoal



10 TARMAC CIRCULATION
211

Rev	Description	Chk	Date
-----	-------------	-----	------

Peer House
8 -14 Verulam Street
London WC1X 8LZ

tel +44(0)20 7400 2120

enquiries@cornisharchitects.com
www.cornisharchitects.com

RIBA Chartered Practice

cornisharchitects

Project Title. CATALYST BICESTER PHASE 2

Drawing Title. EXTERNAL FINISHES SAMPLE BOARD

Drawing Status. TOWN PLANNING

Scale.

Drawn By: S M	Scale: NTS	Date: 03/03/2022	Chk'd By: S M
---------------	------------	------------------	---------------



Drawing No. 21023 - TP - 211	Rev. -
------------------------------	--------