


01 TACTILE PAVING CROSSING POINTS
017 blister paving



05 TRIMOTERM FACADE AND CURTIAN WALLING
017 building facade example

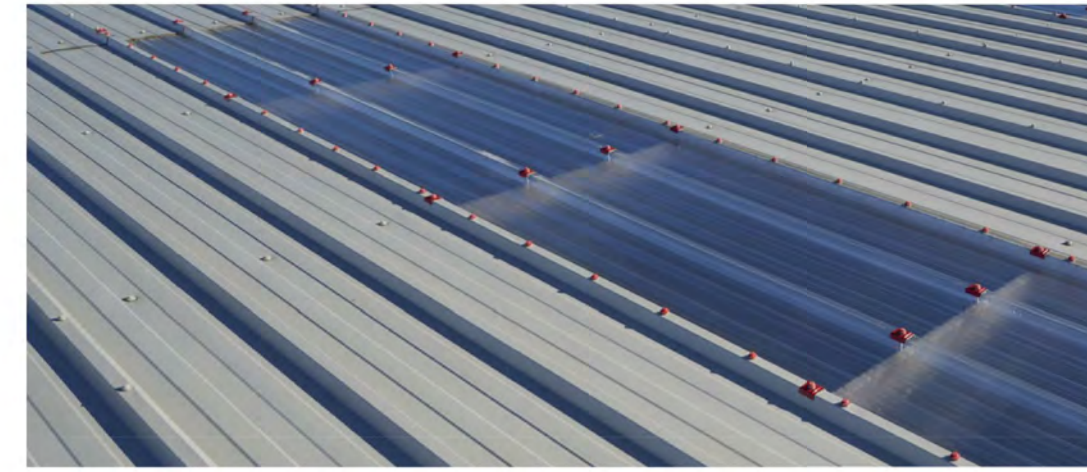


08 METAL PROFILE ROOF
017 goosewing grey



11 TRANSLUCENT CLADDING
016 building facade example



02 BLOCK PAVING TO PATHS
017 brindle

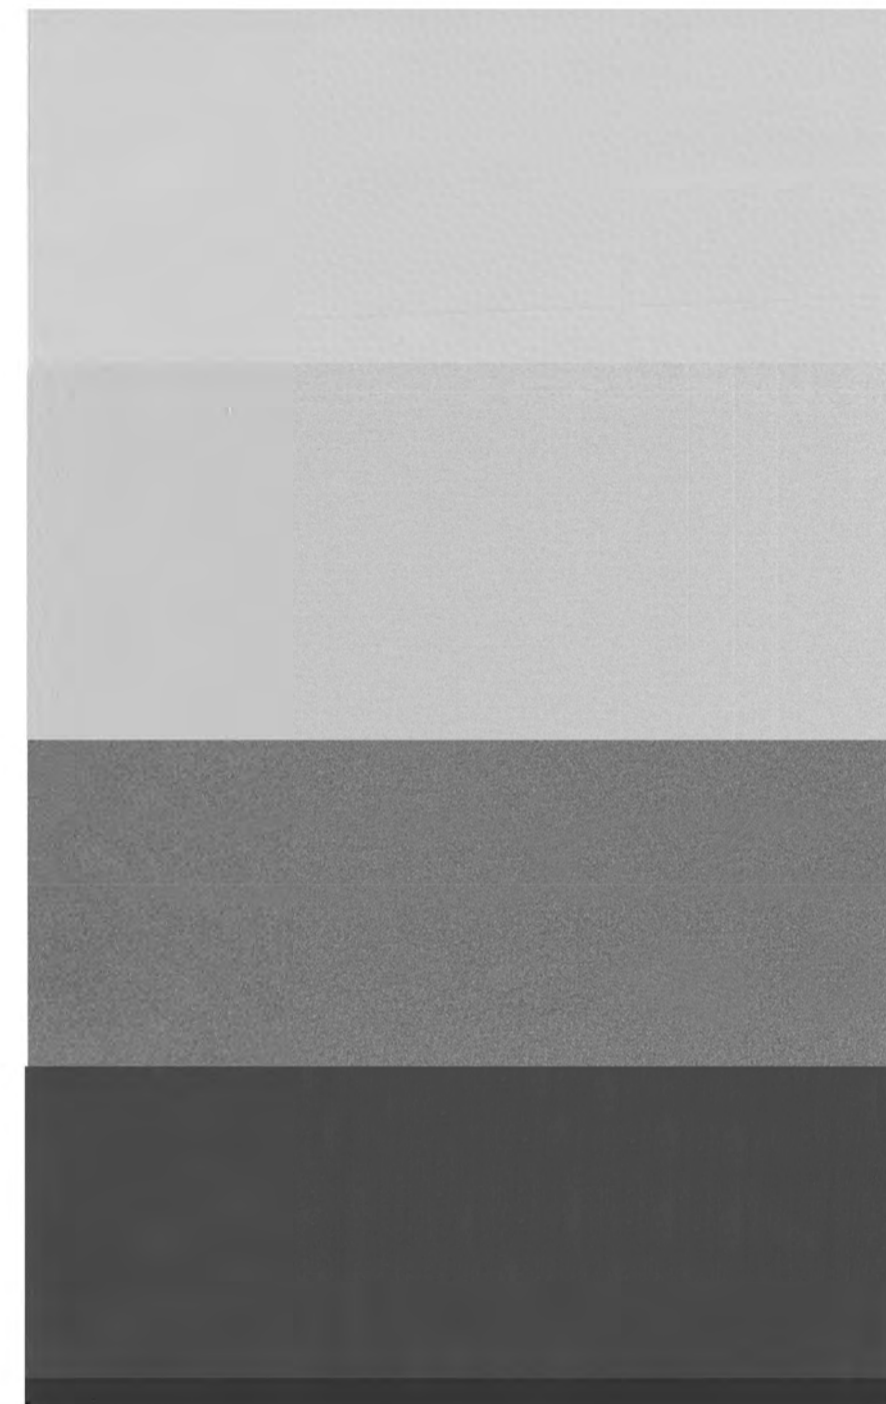


06 EXTERNAL COLOURS
017 (top down) Goosewing Grey RAL7038, Sirius RAL9006, Zeus, Anthracite Grey RAL7016



09 VERTICAL METAL CLADDING
017 ZEUS



12 BRISE SOLIEL
017 RAL7016

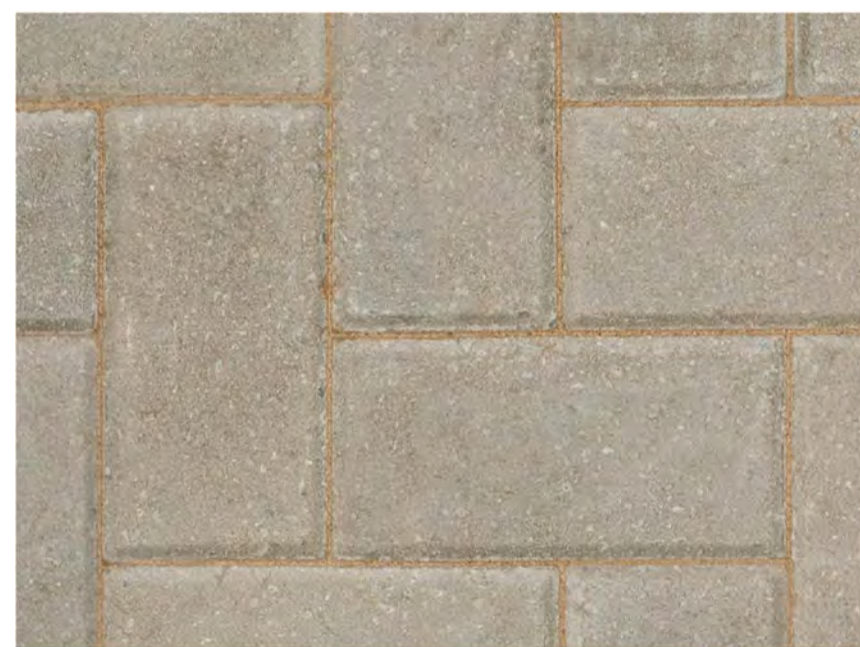

03 BLOCK PAVING TO CAR PARK CIRCULATION
017 natural



07 TARMAC CIRCULATION
017



10 LOADING DOORS
017 RAL7016



13 RAINSCREEN CLADDING
017 building facade example



04 BLOCK PAVING TO PARKING BAYS
017 charcoal

| Rev | Description | Chk | Date |
|-----|-------------|-----|------|
| | | | |

Peer House
8 -14 Verulam Street
London WC1X 8LZ

tel +44(0)20 7400 2120

enquiries@cornisharchitects.com
www.cornisharchitects.com

RIBA Chartered Practice

cornisharchitects

Project Title. CATALYST BICESTER
PHASE 2

Drawing Title. EXTERNAL FINISHES
SAMPLE BOARD

Drawing Status. TOWN PLANNING

Scale.

| Drawn By: | Scale: | Date: | Chk'd By: |
|-----------|----------|------------|-----------|
| S M | NTS @ A1 | 03/03/2022 | S M |

ALBION LAND

Drawing No. 21023 - TP - 017 Rev. -