


Trees highlighted in grey hatch have either fallen or are recommended for removal and root protection not required

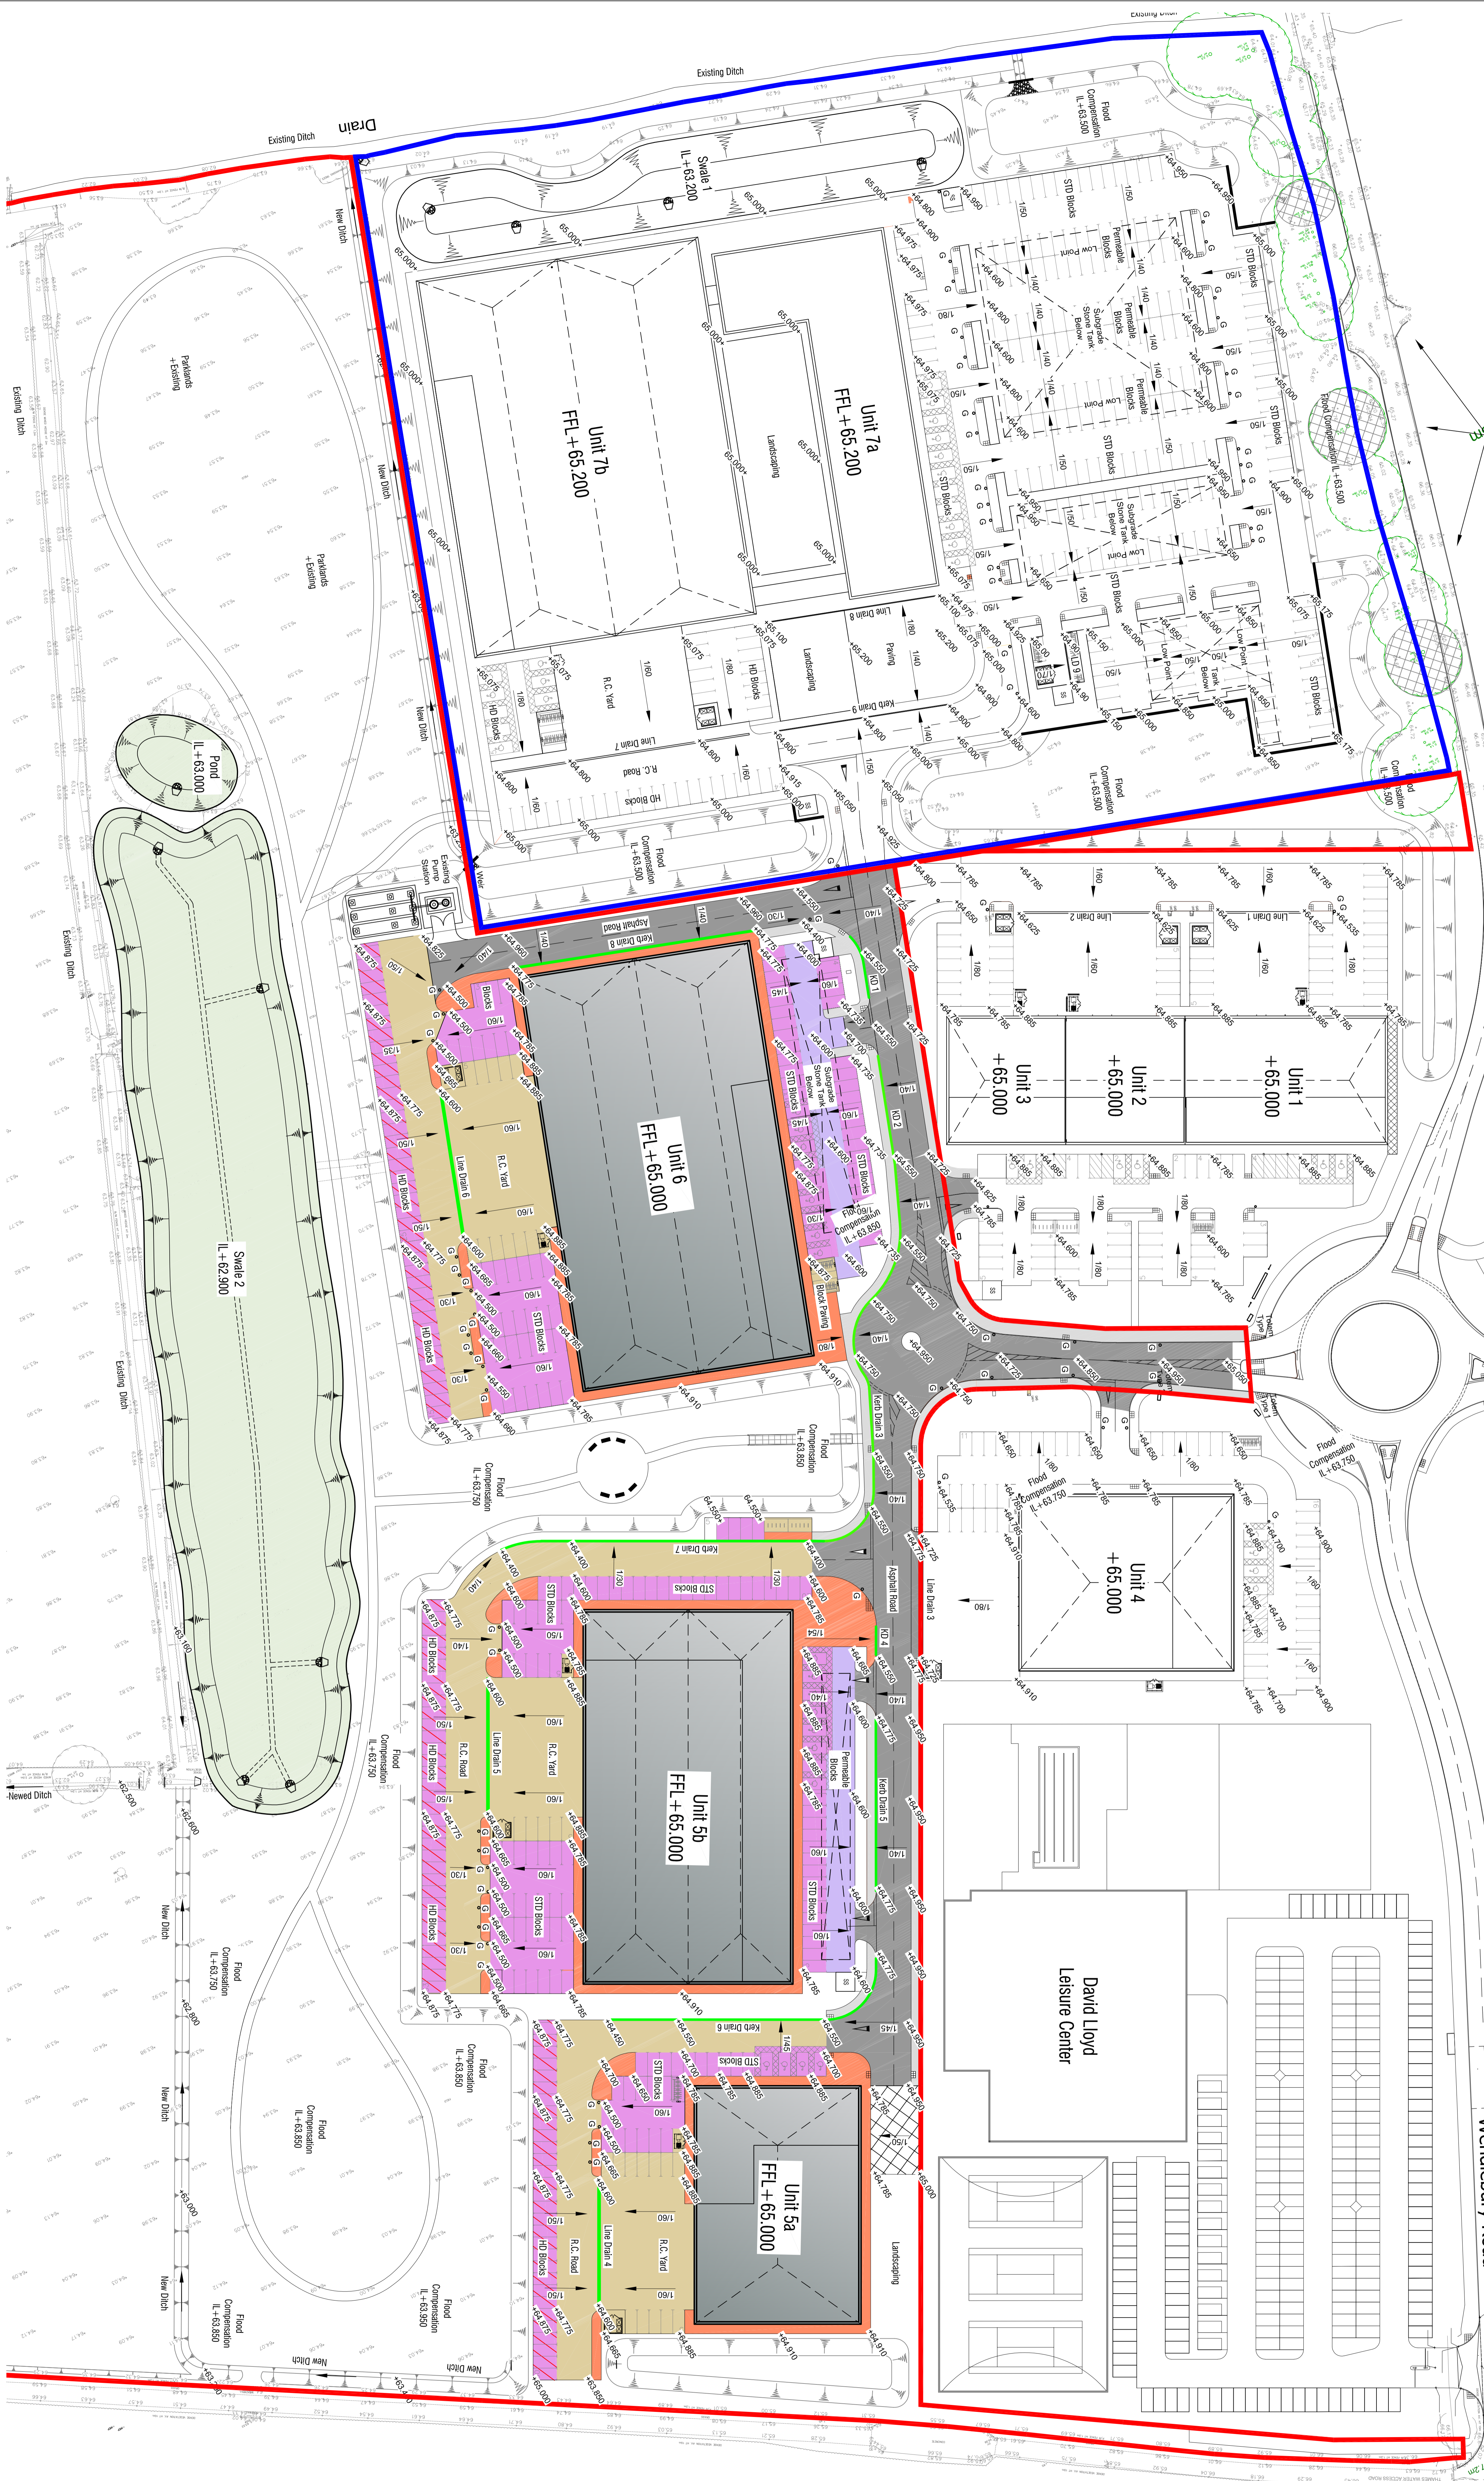

**RM2 External Works Layout 1:500**

Application Boundary  
Other Land In Control of the Applicant



- RC Yard Kerb Detail 1:25**
- Heavy Duty Block Paving 1:25**
- Standard Block Paving 1:25**
- Permeable Block Paving 1:25**
- Asphalt Kerb Detail 1:25**
- Block Paving Footpath 1:25**
- Bitmac Footpath 1:25**
- Perimeter Gravel Strip Detail 1:25**

NOTE: LANDSCAPING SCHEME TO BE AGREED WITH ARCHITECT

NOTE: SITE LAYOUT & FINISHES TO BE AGREED WITH ARCHITECT

- Key:**
- New Office/Production Building
  - New Swale SUDS Feature
  - 200mm thick RC Yard Slab
  - 80mm HD Block Paving
  - 60mm Standard Block Paving
  - 60mm Permeable Block Paving
  - 60mm Footpath Block Paving
  - Asphalt Estate Road
  - Bitmac Footpaths
  - Ground Guard Fire Path

**RM2**

**TOWN PLANNING**

**ALBION LAND**

**RM2 APPLICATION External Works & Levels**

Catalyst Bioester  
Wendlebury Road, Bioester

Revision Schedule

Project Title: Revision Description

Drawn: JNG

Scale: 1:500 @ A0

Date: 11.03.22

Project Number: S1358-Ext-70

**BAILEY JOHNSON HAYES**  
Consulting Engineers

57 ALBANEY, Salford, Greater Manchester, M6 6PU, UK  
MANCHESTER, Greater Manchester, M20 2RN, UK