


NOTES

1.

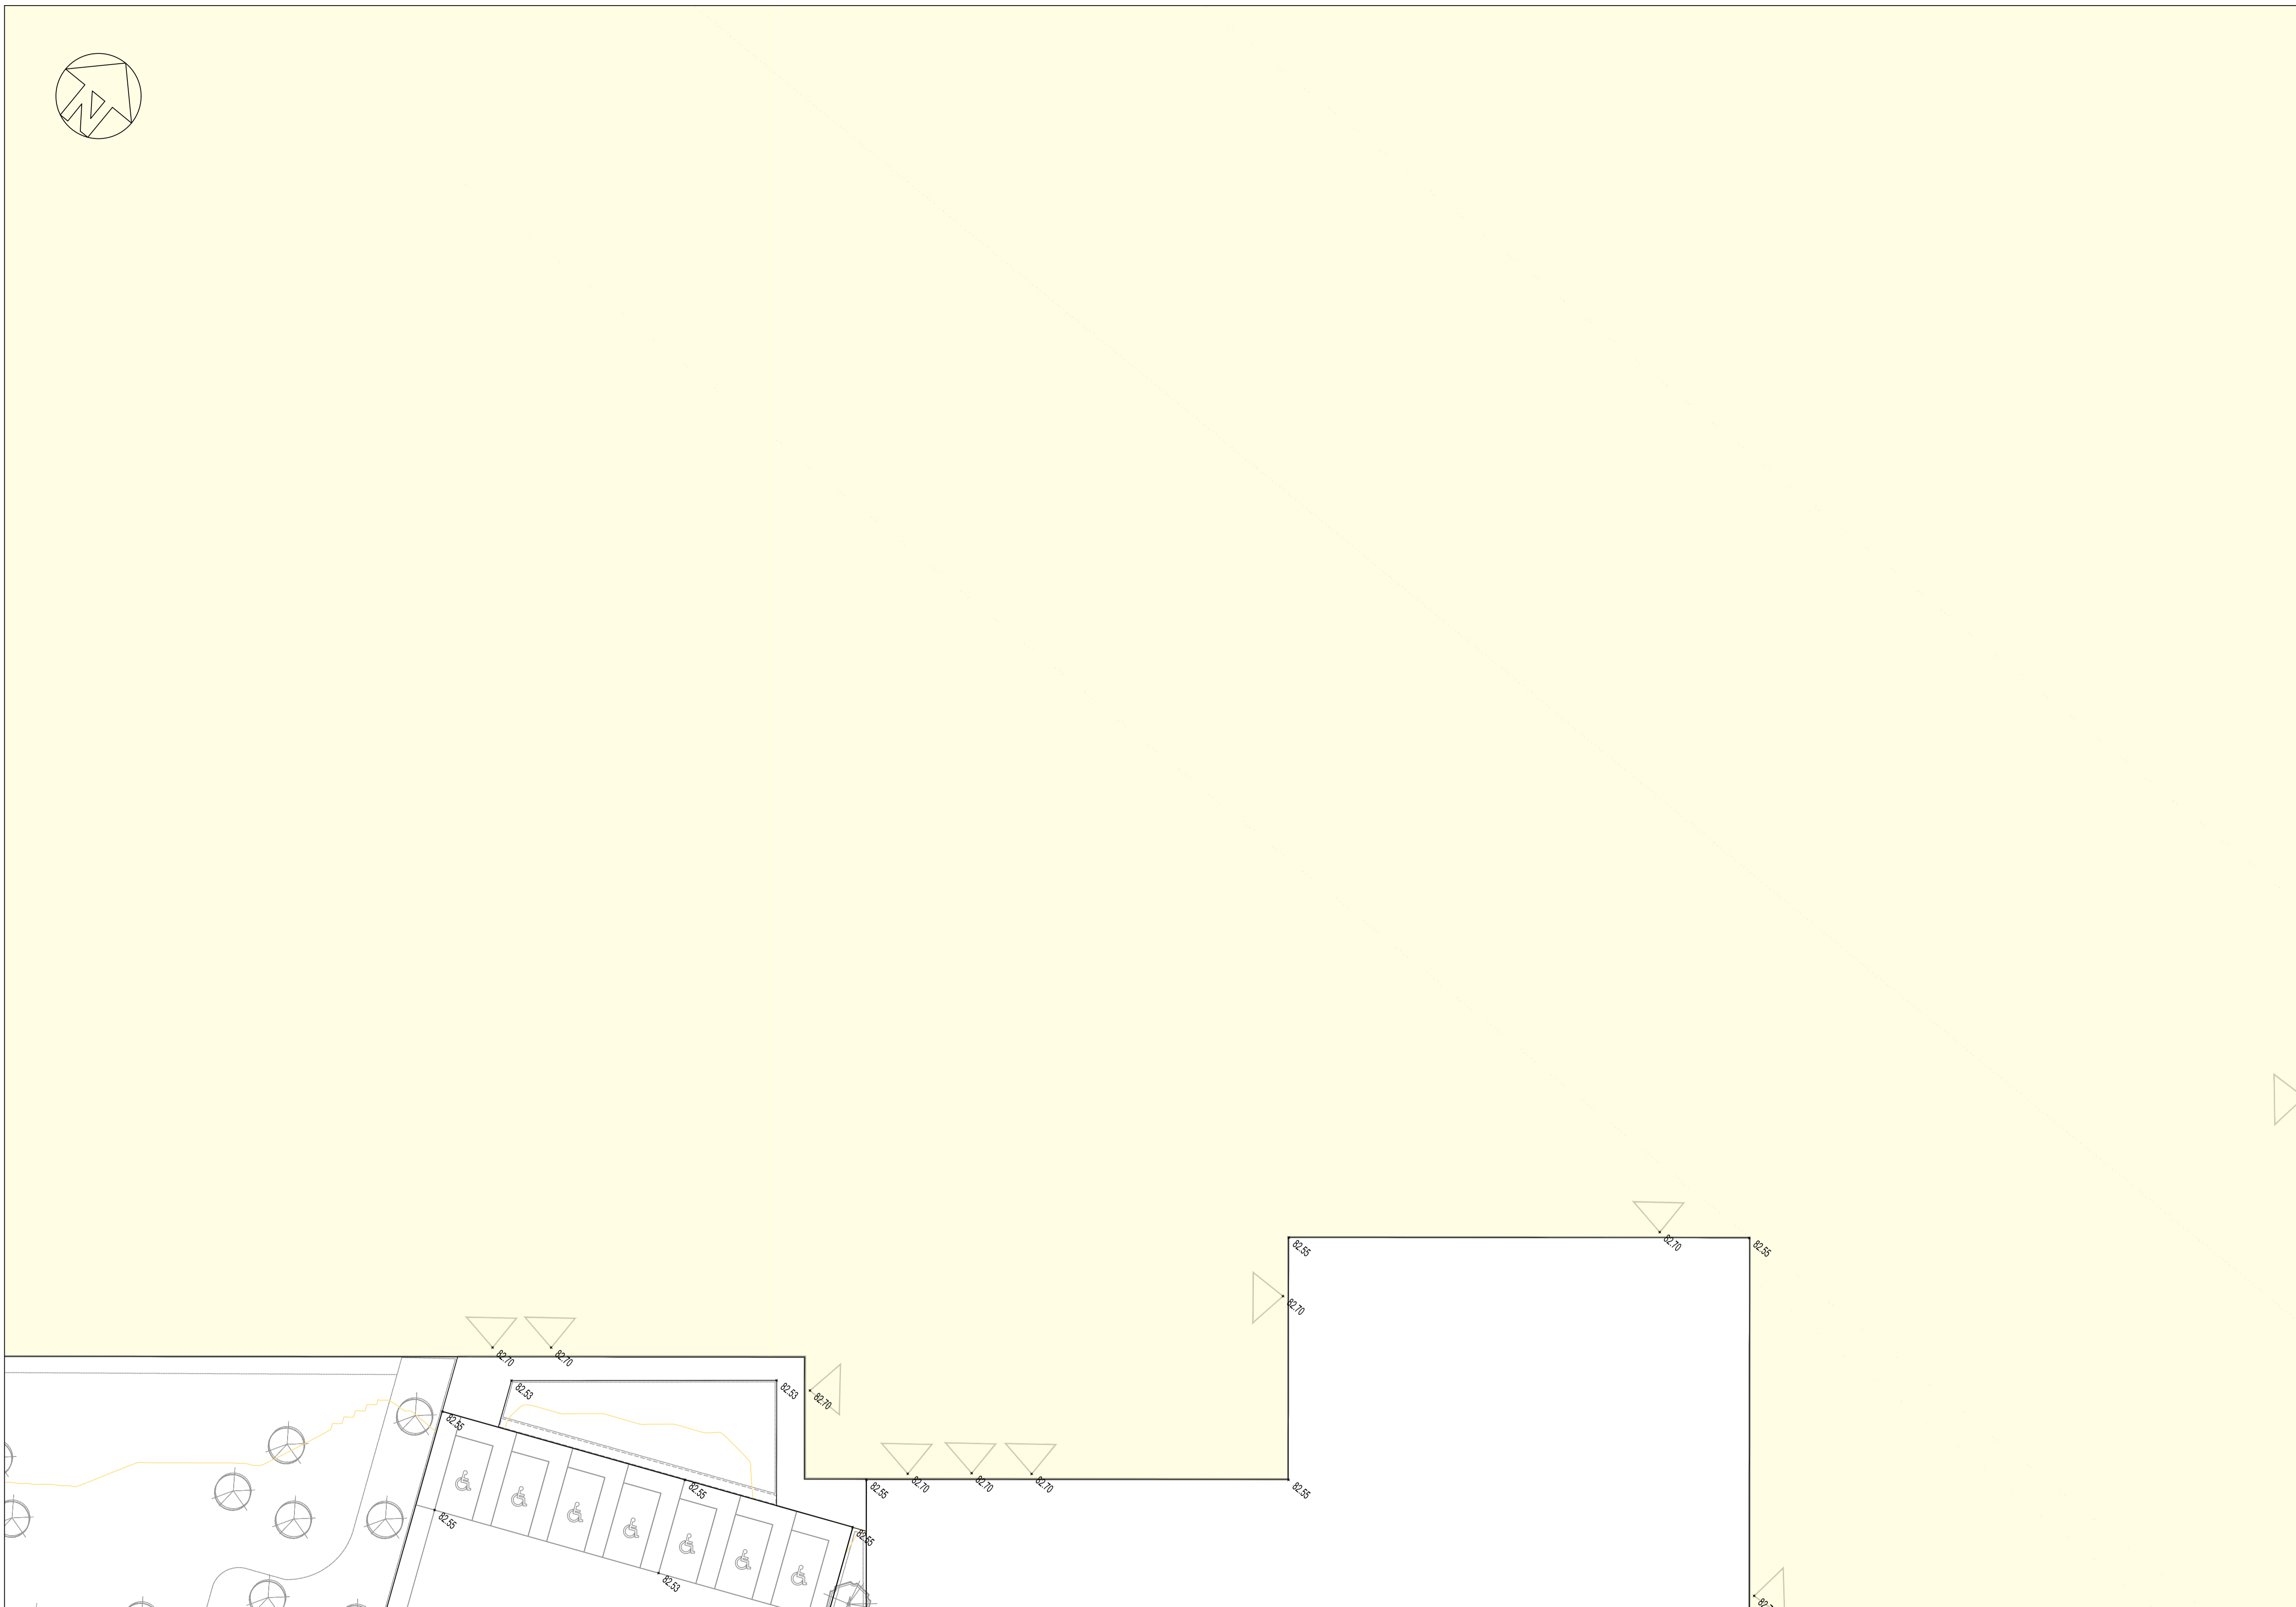

This drawing is to be read in conjunction with all relevant architects, engineers and specialists drawings and specifications.

Do not scale from this drawing.

LEGEND

— 84.000	PROPOSED MAJOR CONTOUR
- - 84.100	PROPOSED MINOR CONTOUR
+ 84.854	PROPOSED SPOT LEVEL
1:40	PROPOSED SURFACE GRADIENT
CH 10.000	PROPOSED CHAINAGE
—	PROPOSED EMBANKMENT (FILL)
—	PROPOSED EMBANKMENT (CUT)
—	SITE BOUNDARY
—	MAIN RESORT BOUNDARY
—	NORTHERN PARK BOUNDARY

NOTES

1. CONTOURS ARE SHOWN AT 50mm INTERVALS.
2. ALL AREA OUTSIDE OF PROPOSED CONTOURING ARE TO REMAIN AS EXISTING.

NOT FOR CONSTRUCTION

rev	sc	date	by	chk	description
P1	S2	18.02.22	HHu	PDa	RIBA 3 Part 1 Issue

Drawing title
External Levels
 Sheet 13 of 23

scale (s) date drawn
 1:200@ A1; 1:400@A3 December 2021 HHu

elliottwood | engineering a bettersociety

Elliott Wood Partnership Ltd
 Central London • Wimbledon • Nottingham
 Consulting Structural and Civil Engineers
 (020) 7499 5688 • elliotwood.co.uk

Project
Proposed Great Wolf Lodge,
 Chesterton, Bicester,
 Oxfordshire

Drawing status	Status	Revision
Preliminary	S2	P1
Project no.	Originator	Zone
2180501-EWP-Z13-EX-DR-C-5312		