


This drawing shall not be scaled.
Work from the dimensions shown in the
drawing or given in relevant specifications.

CDM Regulations:
In addition to any information included in this drawing or
the model from which it is derived, refer also to the project
CDM Risk Register for information on residual risks.

General Notes:
• The drawing does not necessarily show all the
information needed to interpret the design intent of
the construction details.
• The drawing contains information from more than
one source and must be read in conjunction with all
relevant specifications.
• Any apparent drafting errors and differences
between other drawings and specifications shall be
brought to our attention.

Project Notes:
— FIRE HYDRANT MAIN

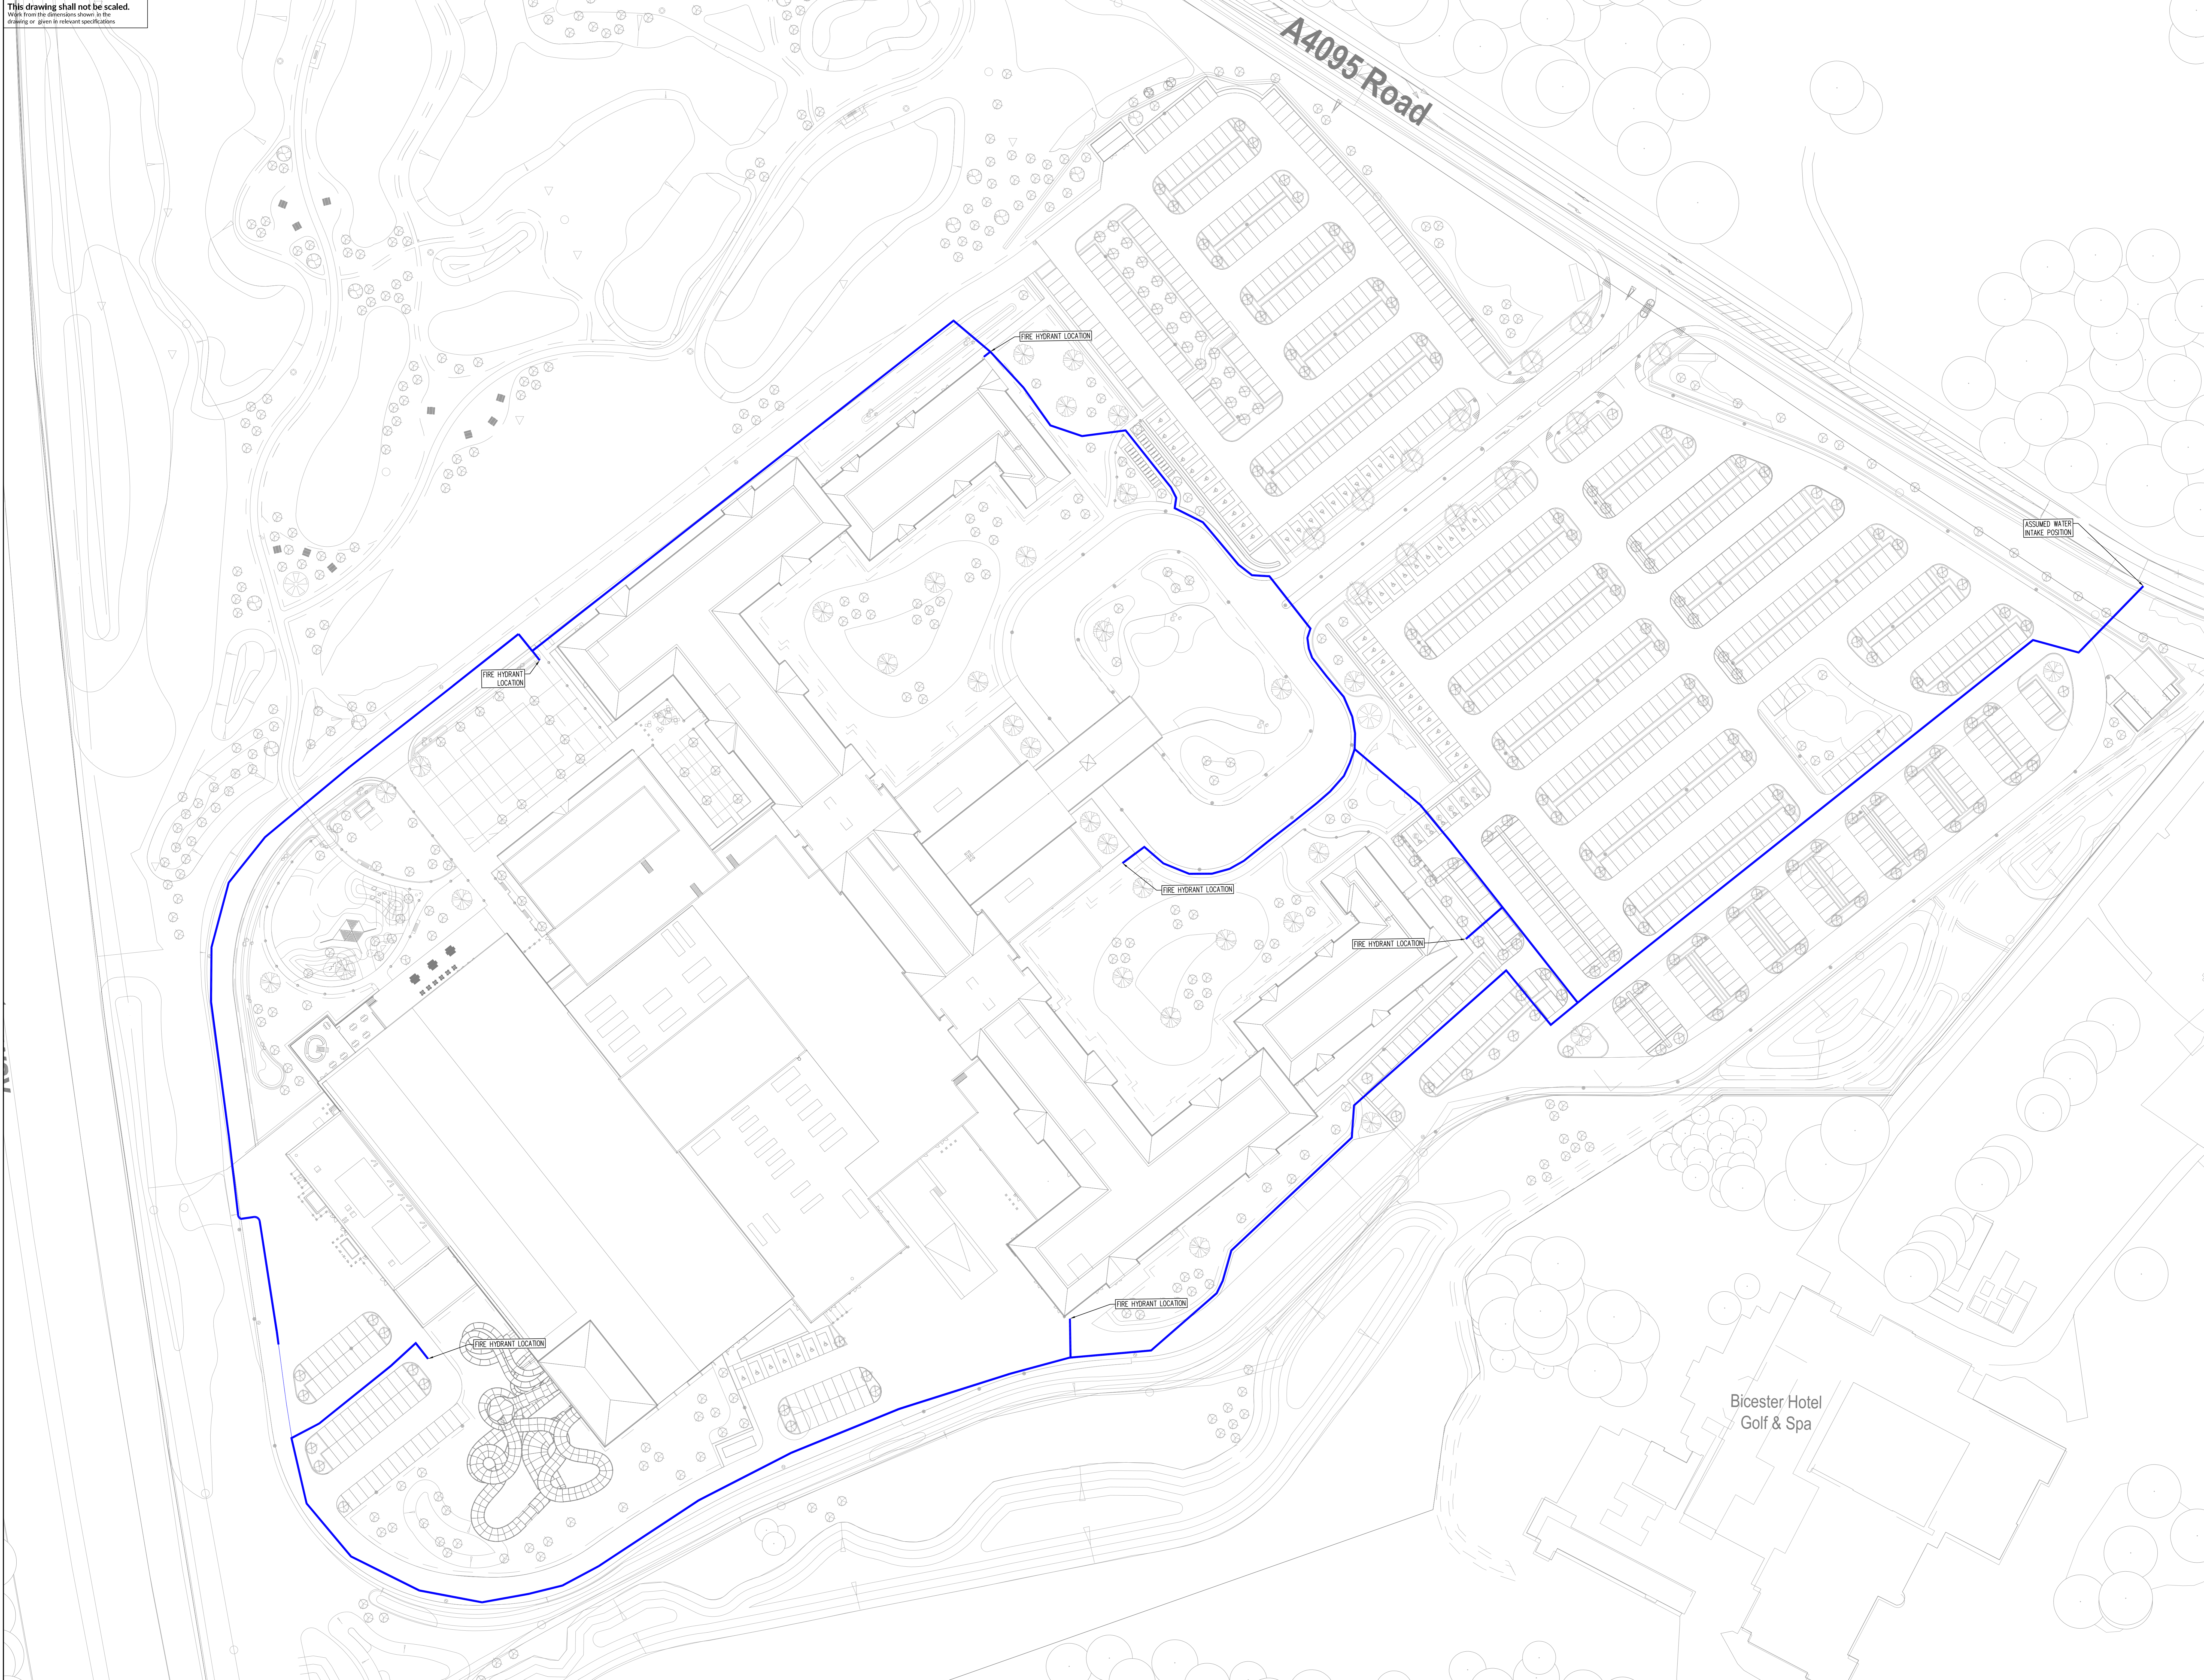

REV	DESCRIPTION	DATE
P01	For Information	15.03.22

REVISIONS:

HOARE LEA (H.L.)

ARCHITECT:
EPR ARCHITECTS

CLIENT:
GREAT WOLF RESORTS

PROJECT TITLE:
GREAT WOLF LODGE RESORT

DRAWING TITLE:
COMBINED SERVICES
SITE FIRE HYDRANT LAYOUT

FOR INFORMATION

PERSON RESPONSIBLE FOR:		
Design: JC	Review: DS	Authorising Issue: DH
Project No: 0512540	Date: MARCH 2022	Scale @ AD: 1:500
DRAWING NUMBER: 10875-HLE-ZZ-XX-DR-CS-100-001		
Sheet:	Rev:	
52	P01	