


NOTES
1.

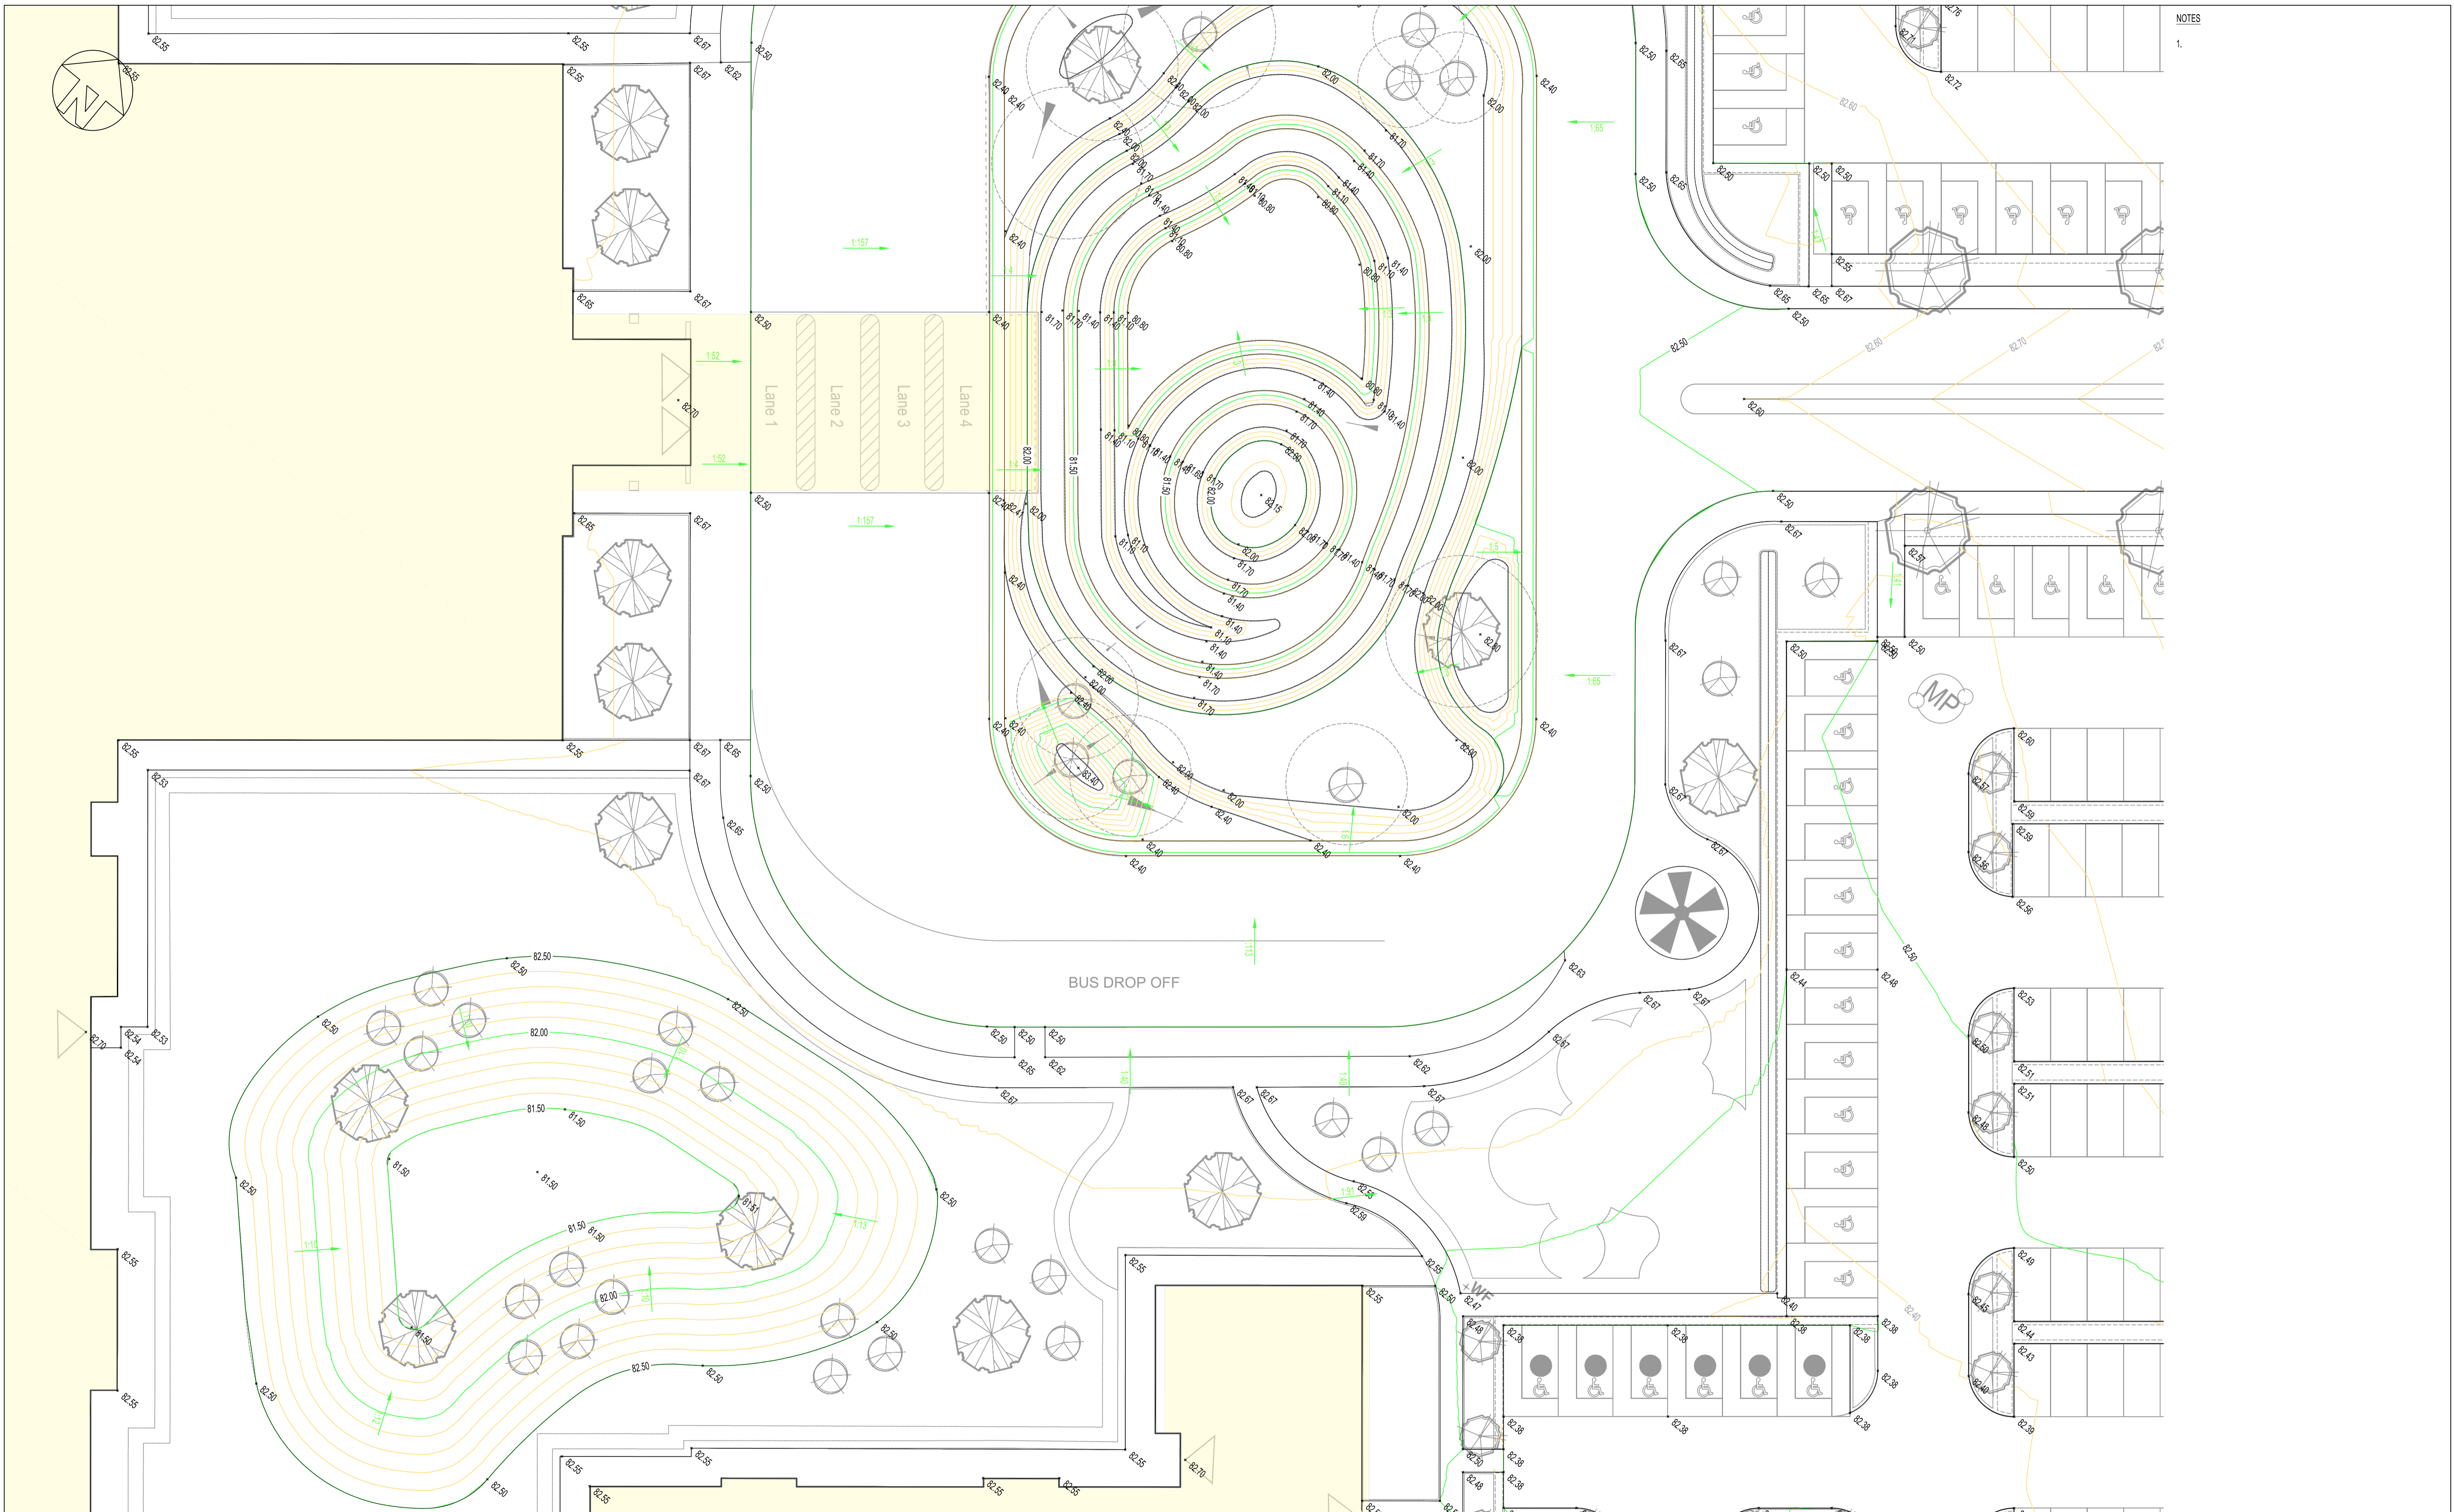

This drawing is to be read in conjunction with all relevant architects, engineers and specialists drawings and specifications.

Do not scale from this drawing.

LEGEND

	PROPOSED MAJOR CONTOUR
	PROPOSED MINOR CONTOUR
	PROPOSED SPOT LEVEL
	PROPOSED SURFACE GRADIENT
	PROPOSED CHAINAGE
	PROPOSED EMBANKMENT (FILL)
	PROPOSED EMBANKMENT (CUT)
	SITE BOUNDARY
	MAIN RESORT BOUNDARY
	NORTHERN PARK BOUNDARY

NOTES

- CONTOURS ARE SHOWN AT 50mm INTERVALS.
- ALL AREA OUTSIDE OF PROPOSED CONTOURING ARE TO REMAIN AS EXISTING.

NOT FOR CONSTRUCTION

rev	sc	date	by	chk	description
P1	S2	18.02.22	HHu	PDa	RIBA 3 Part 1 Issue

Drawing title
External Levels
Sheet 14 of 23

scale (s) date drawn
1:200@ A1: 1:400@A3 December 2021 HHu

elliottwood | engineering a bettersociety

Elliott Wood Partnership Ltd
Central London • Wimbledon • Nottingham
Consulting Structural and Civil Engineers
(020) 7499 5668 • elliottwood.co.uk

Project
Proposed Great Wolf Lodge,
Chesterton, Bicester,
Oxfordshire

Drawing status Status Revision
Preliminary S2 P1

Project no. Originator Zone Level Type Role drg no.
218050+EWP-Z14-EX-DR-C-5313