


NOTES

1.

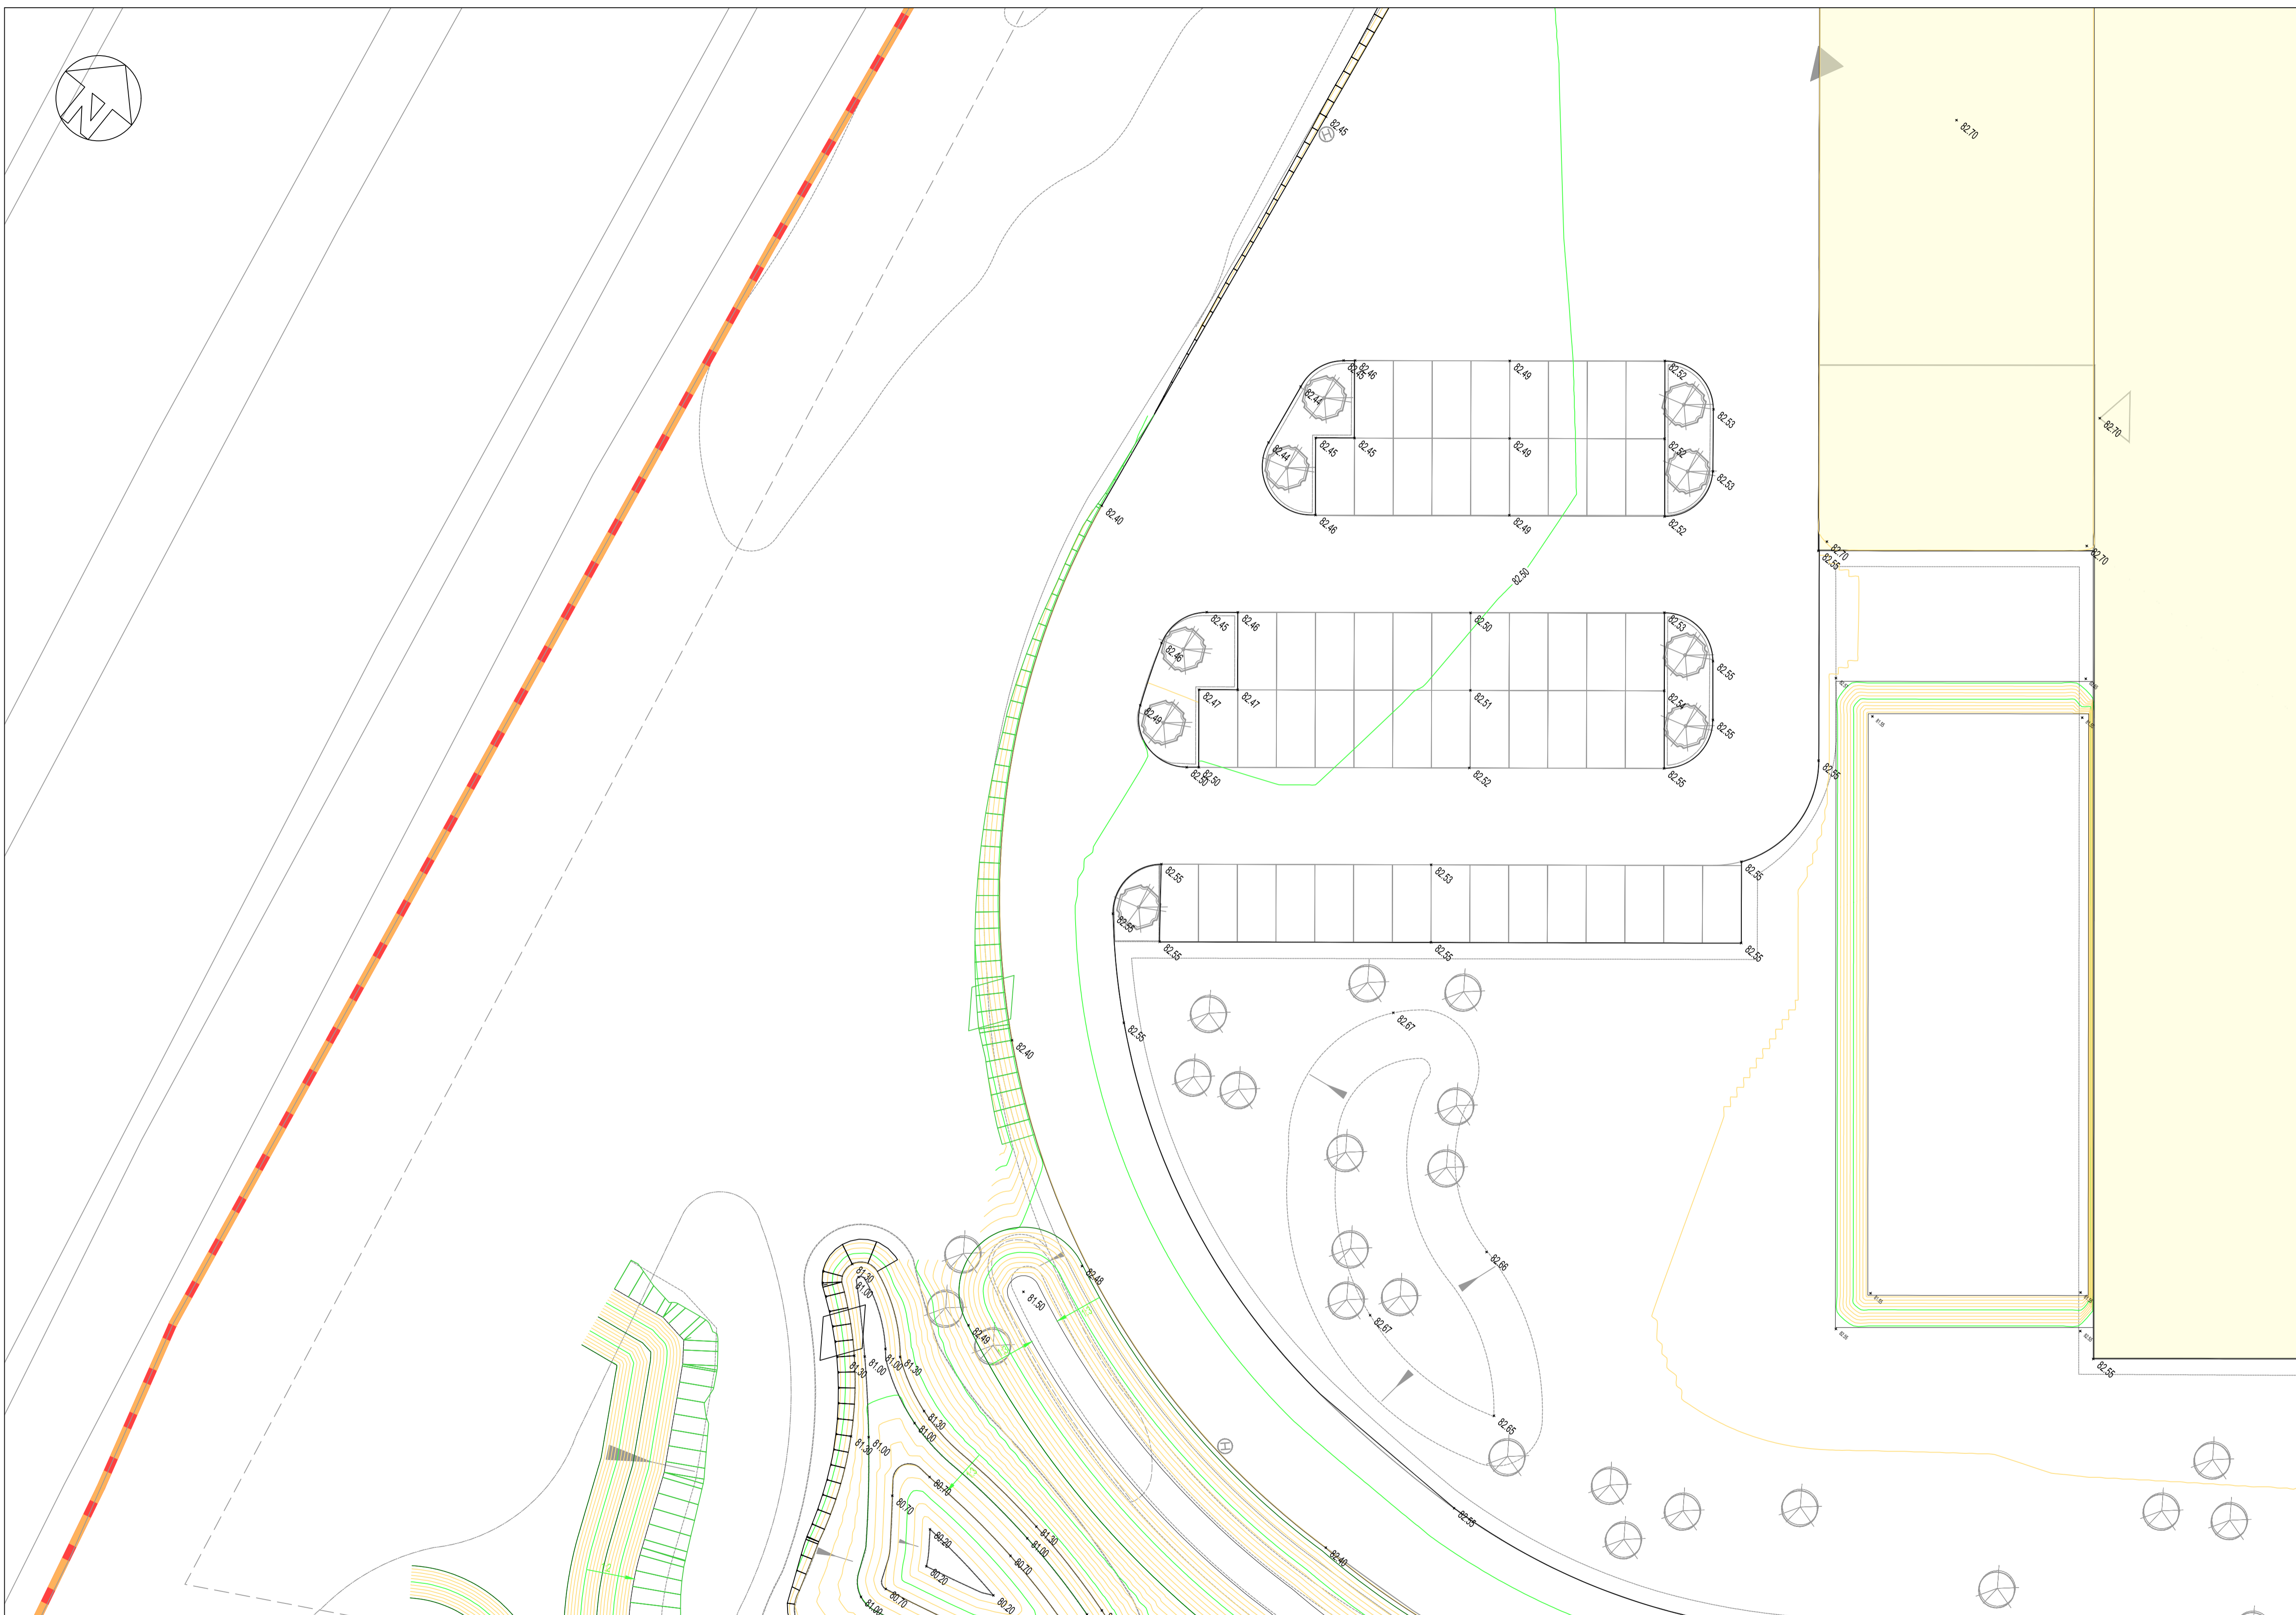

This drawing is to be read in conjunction with all relevant architects, engineers and specialists drawings and specifications.

Do not scale from this drawing.

LEGEND	
	84.000 PROPOSED MAJOR CONTOUR
	84.100 PROPOSED MINOR CONTOUR
	+ 84.854 PROPOSED SPOT LEVEL
	1:40 PROPOSED SURFACE GRADIENT
	CH 10.000 PROPOSED CHAINAGE
	PROPOSED EMBANKMENT (FILL)
	PROPOSED EMBANKMENT (CUT)
	SITE BOUNDARY
	MAIN RESORT BOUNDARY
	NORTHERN PARK BOUNDARY

NOTES

1. CONTOURS ARE SHOWN AT 50mm INTERVALS.
2. ALL AREA OUTSIDE OF PROPOSED CONTOURING ARE TO REMAIN AS EXISTING.

NOT FOR CONSTRUCTION

rev	sc	date	by	chk	description
P1	S2	18.02.22	HHu	PDa	RIBA 3 Part 1 Issue

Drawing title
External Levels
Sheet 12 of 23

scale (s)	date	drawn
1:200@ A1; 1:400@A3	December 2021	HHu

elliottwood | engineering
a bettersociety

Elliott Wood Partnership Ltd
Central London • Wimbledon • Nottingham
Consulting Structural and Civil Engineers
(020) 7499 5688 • elliottwood.co.uk

Project
Proposed Great Wolf Lodge,
Chesterton, Bicester,
Oxfordshire

Drawing status	Status	Revision
Preliminary	S2	P1

Project no. Originator Zone Level Type Role drg no.
2180501-EWP-Z12-EX-DR-C-5311