







Rear elevation (south-east)  
as existing - 1:100

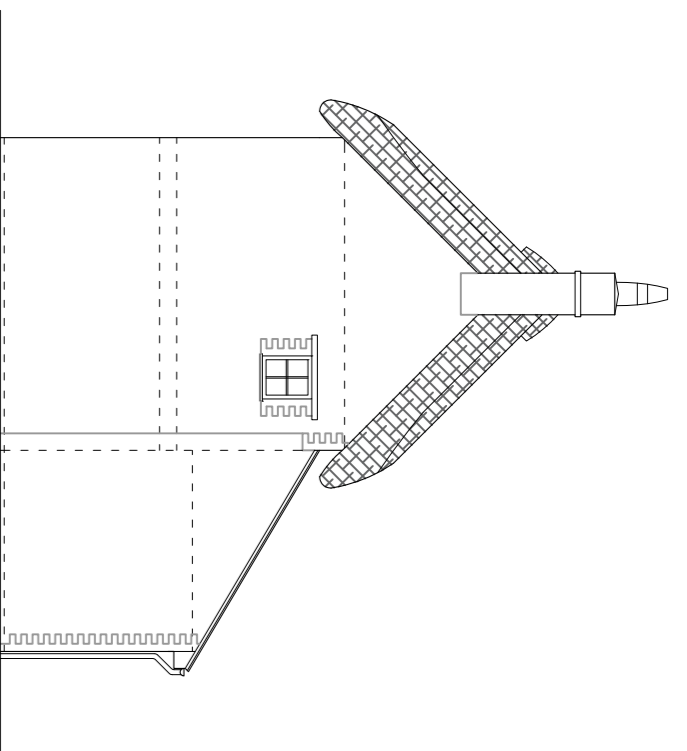


Side elevation (north-east)  
as existing - 1:100

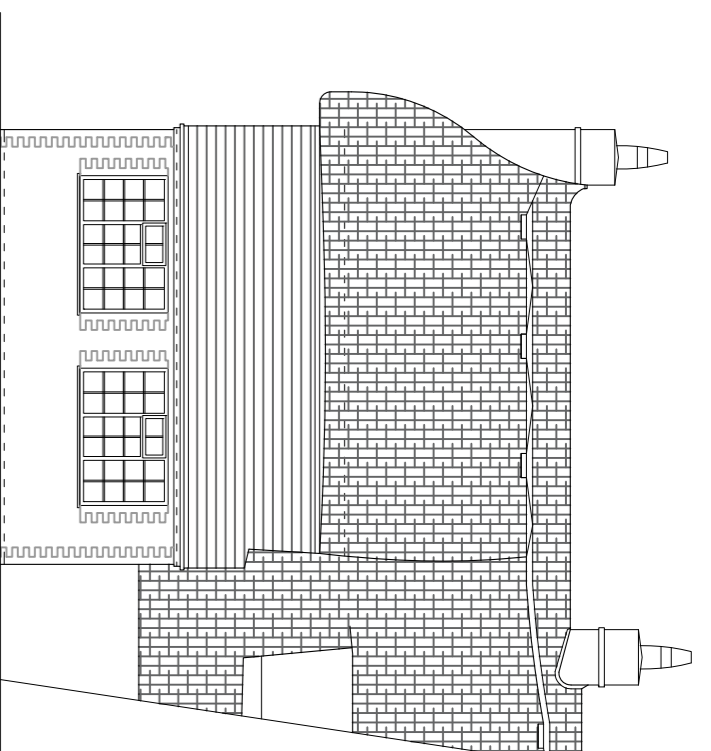


Front elevation (north-west)  
as existing - 1:100

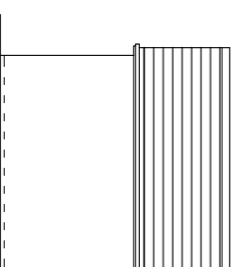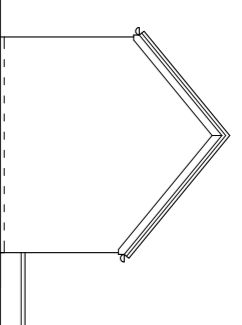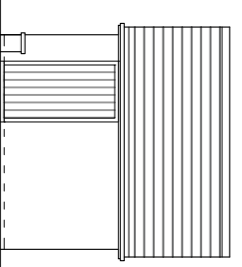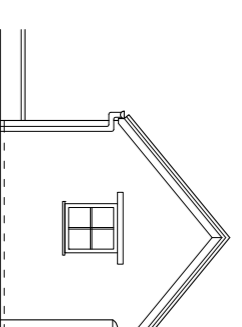


Elevations - Outbuilding (to be demolished)  
as existing - 1:100

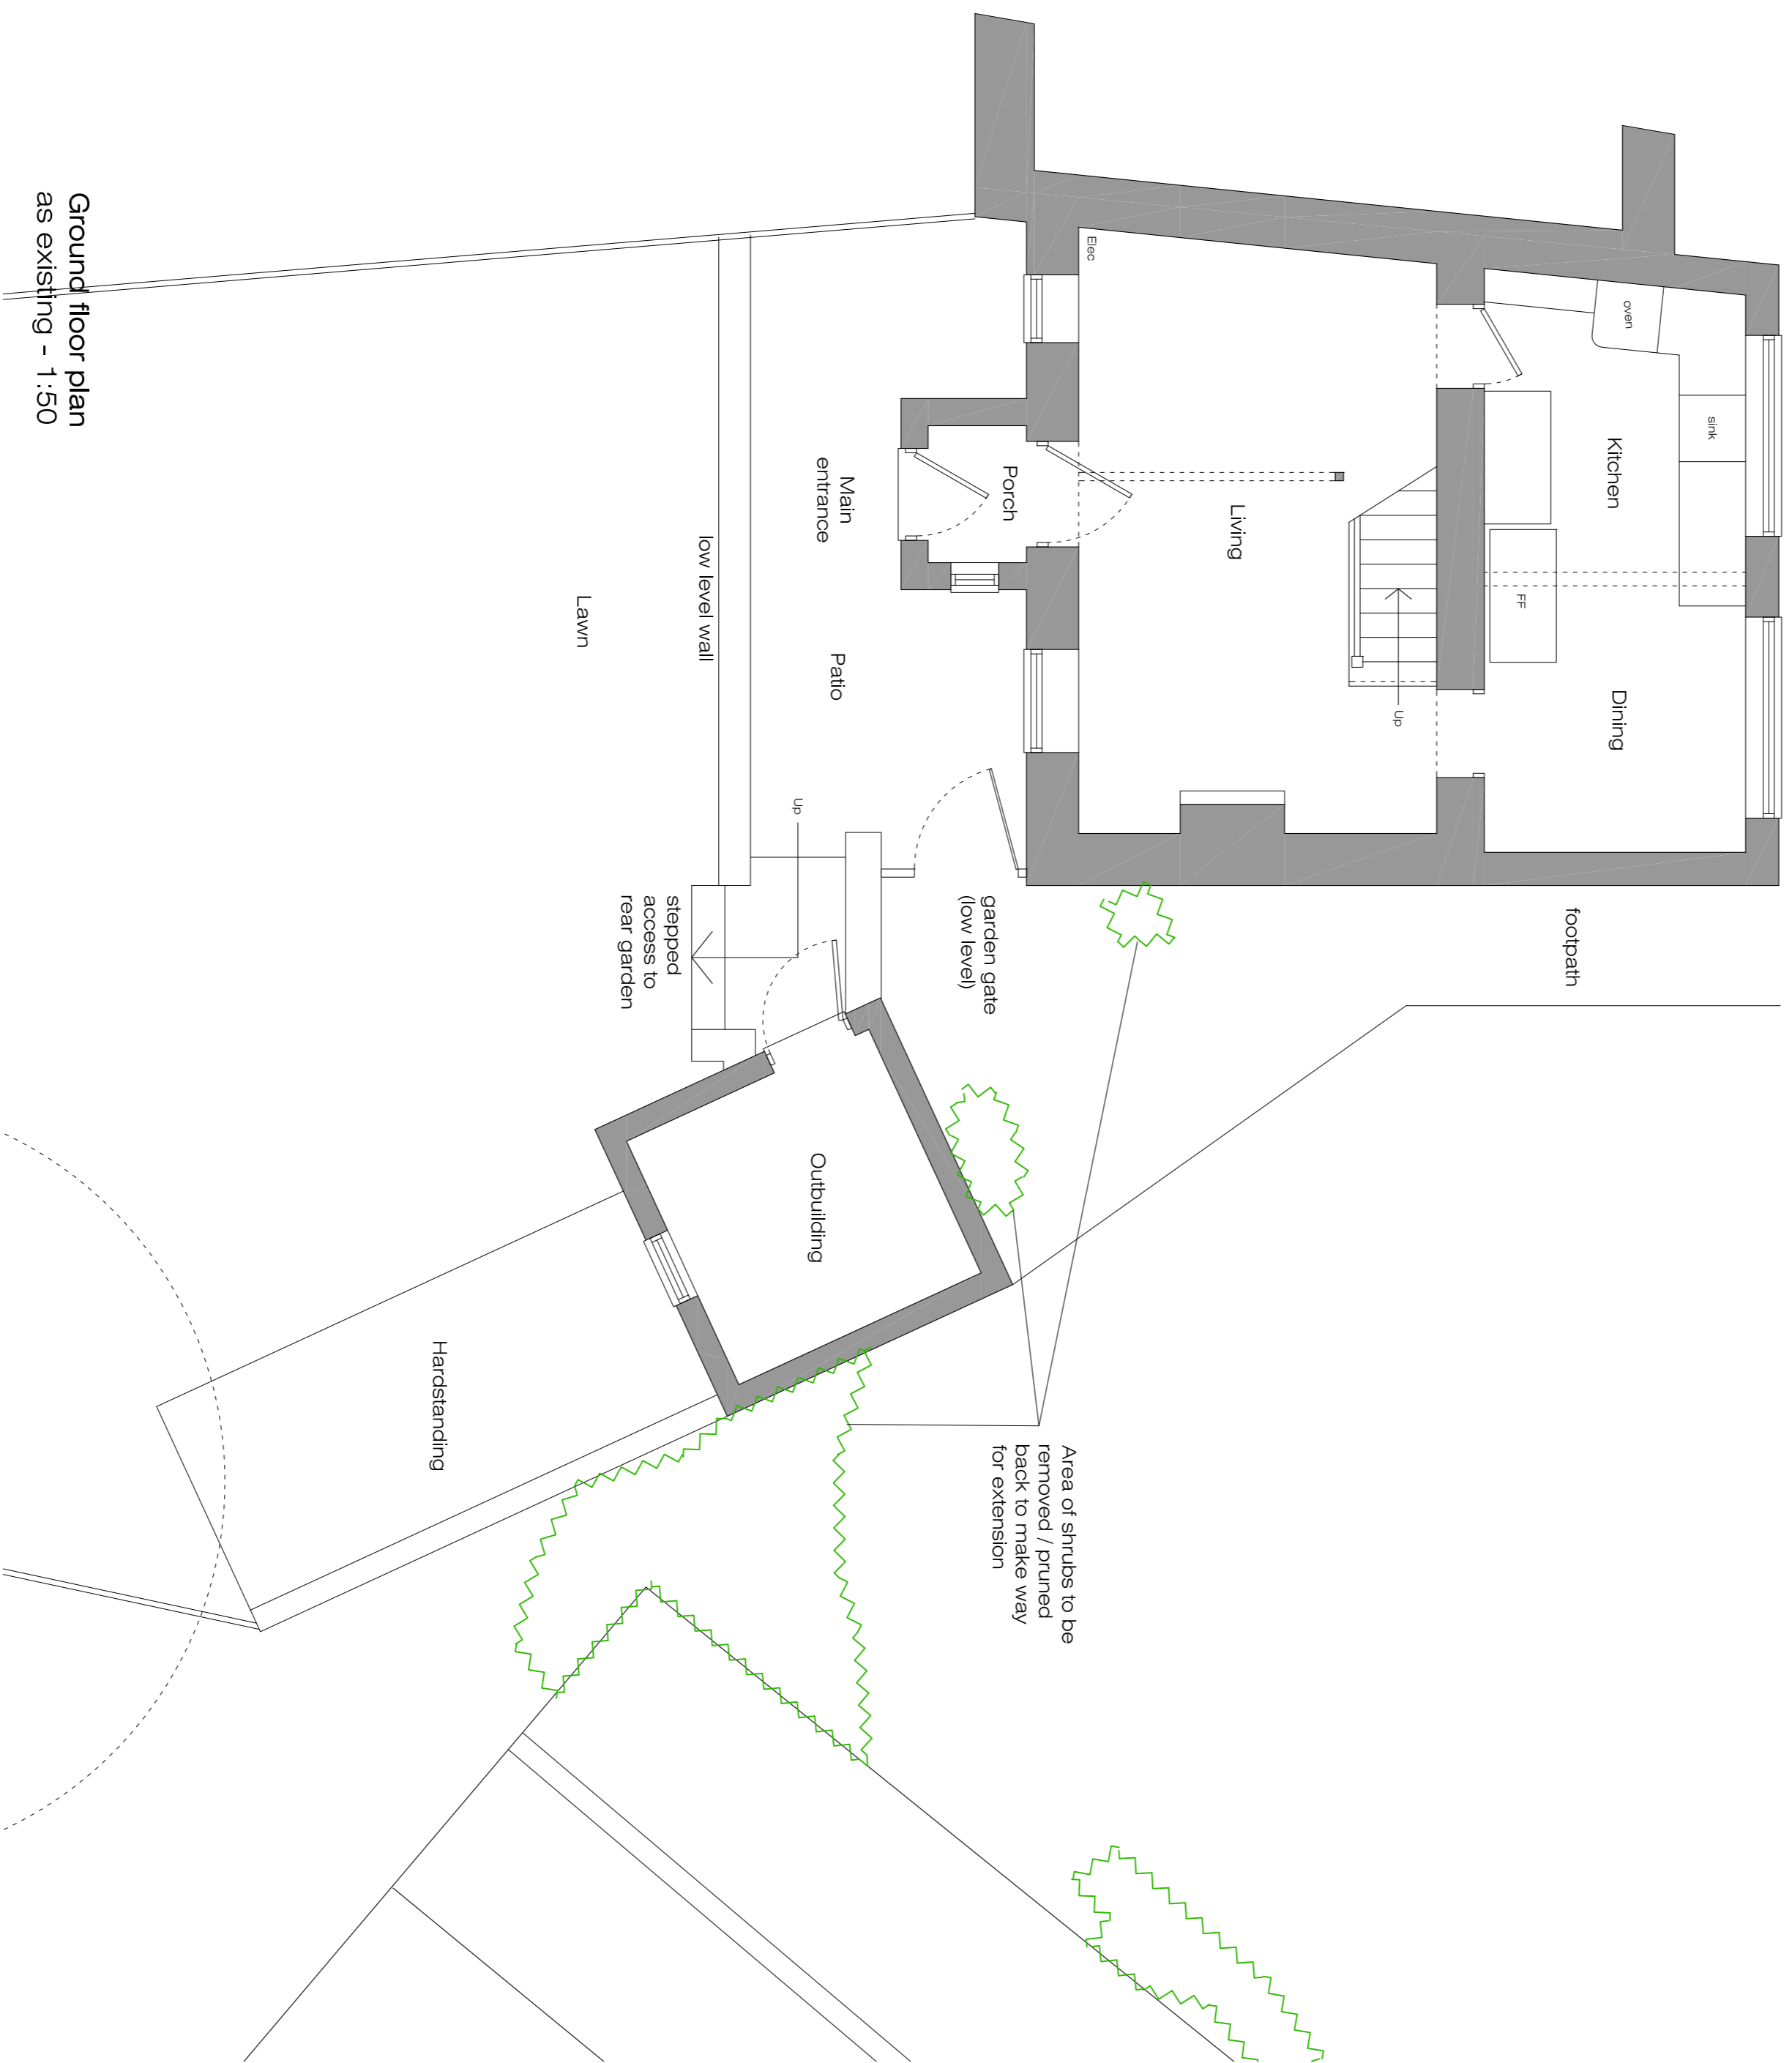

Ground floor plan  
as existing - 1:50

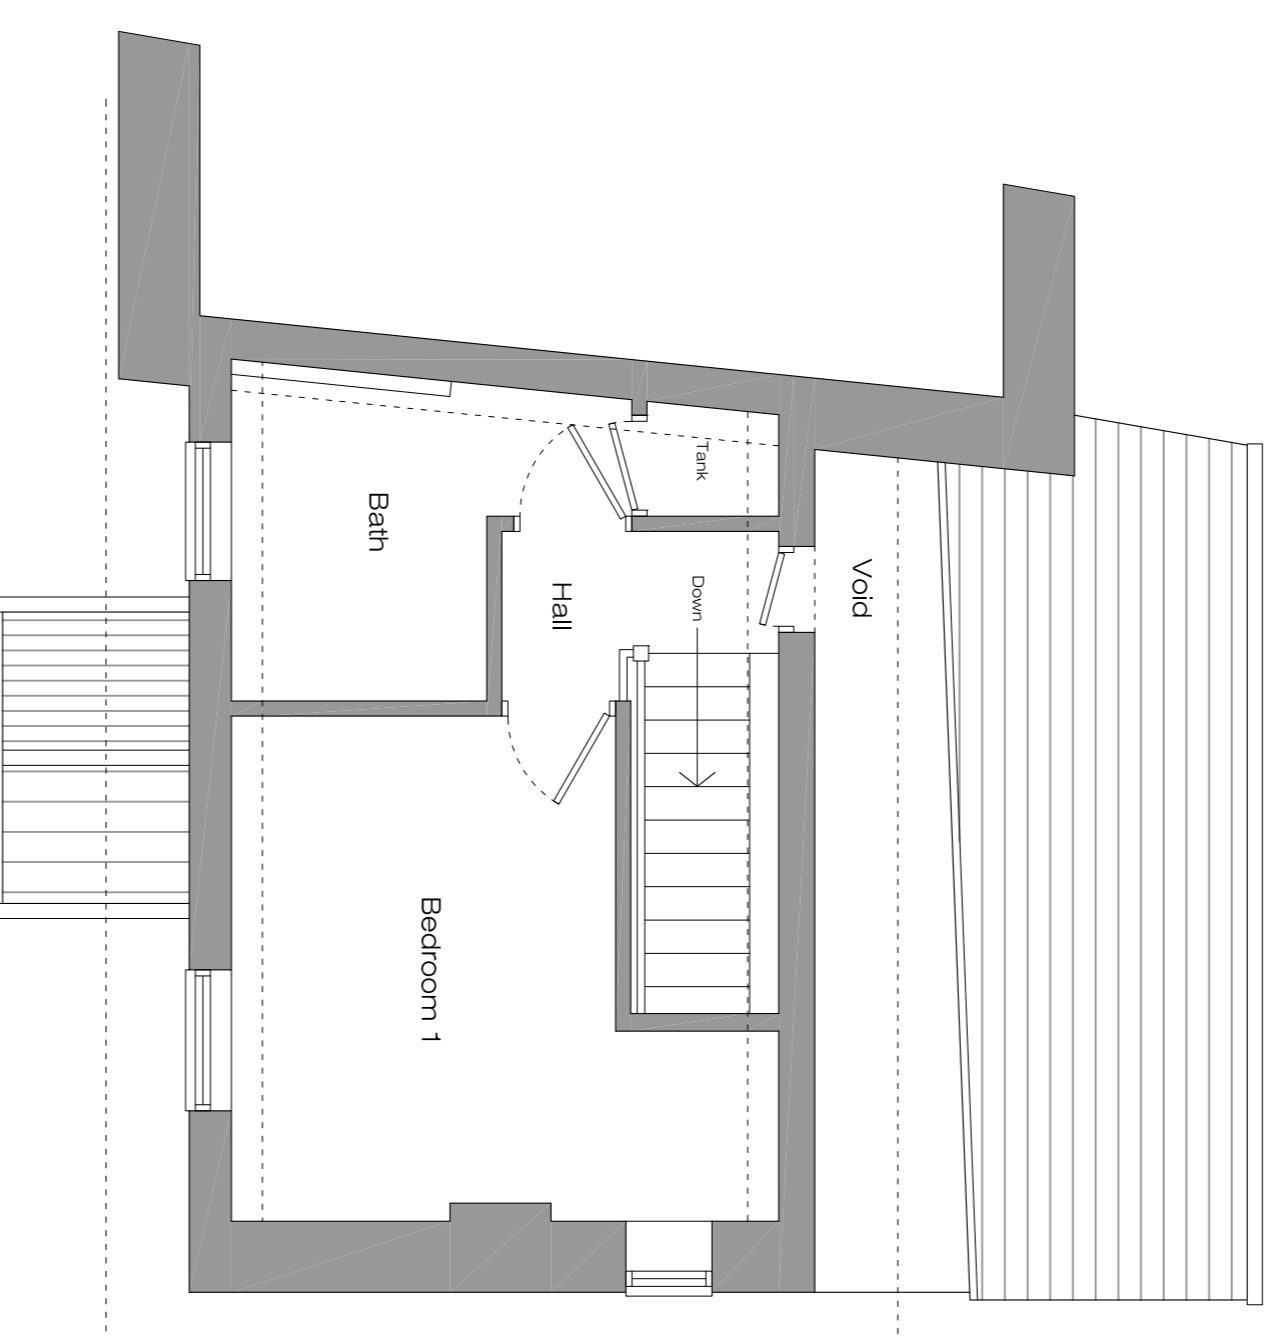


First floor plan  
as existing - 1:50

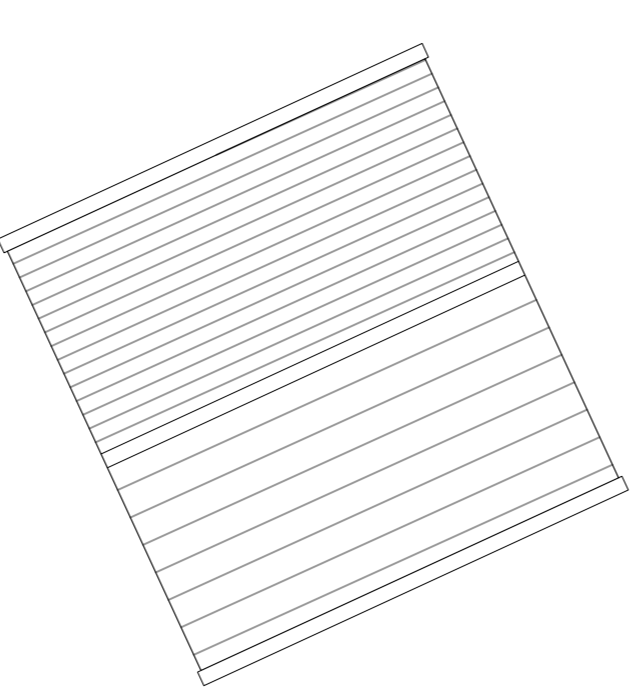



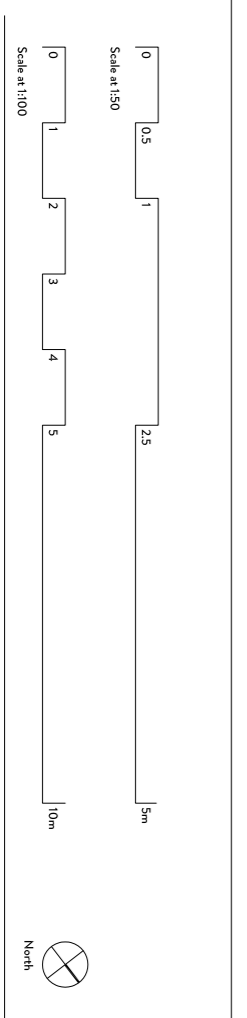

