


Rev	Date	By	Description
A	09/09/2021	AA	Drawings updated following comments received during a meeting 07/09/2021
B	24/09/2021	AA	Comments received on drawings from Anup on 22/09/21
C	27/09/2021		Drawings updated following SGP internal review
D	06/10/2021	AA	General comments following design review with Anup
E	23/02/2022	JMS	Wall build up amended to suit elevation treatment

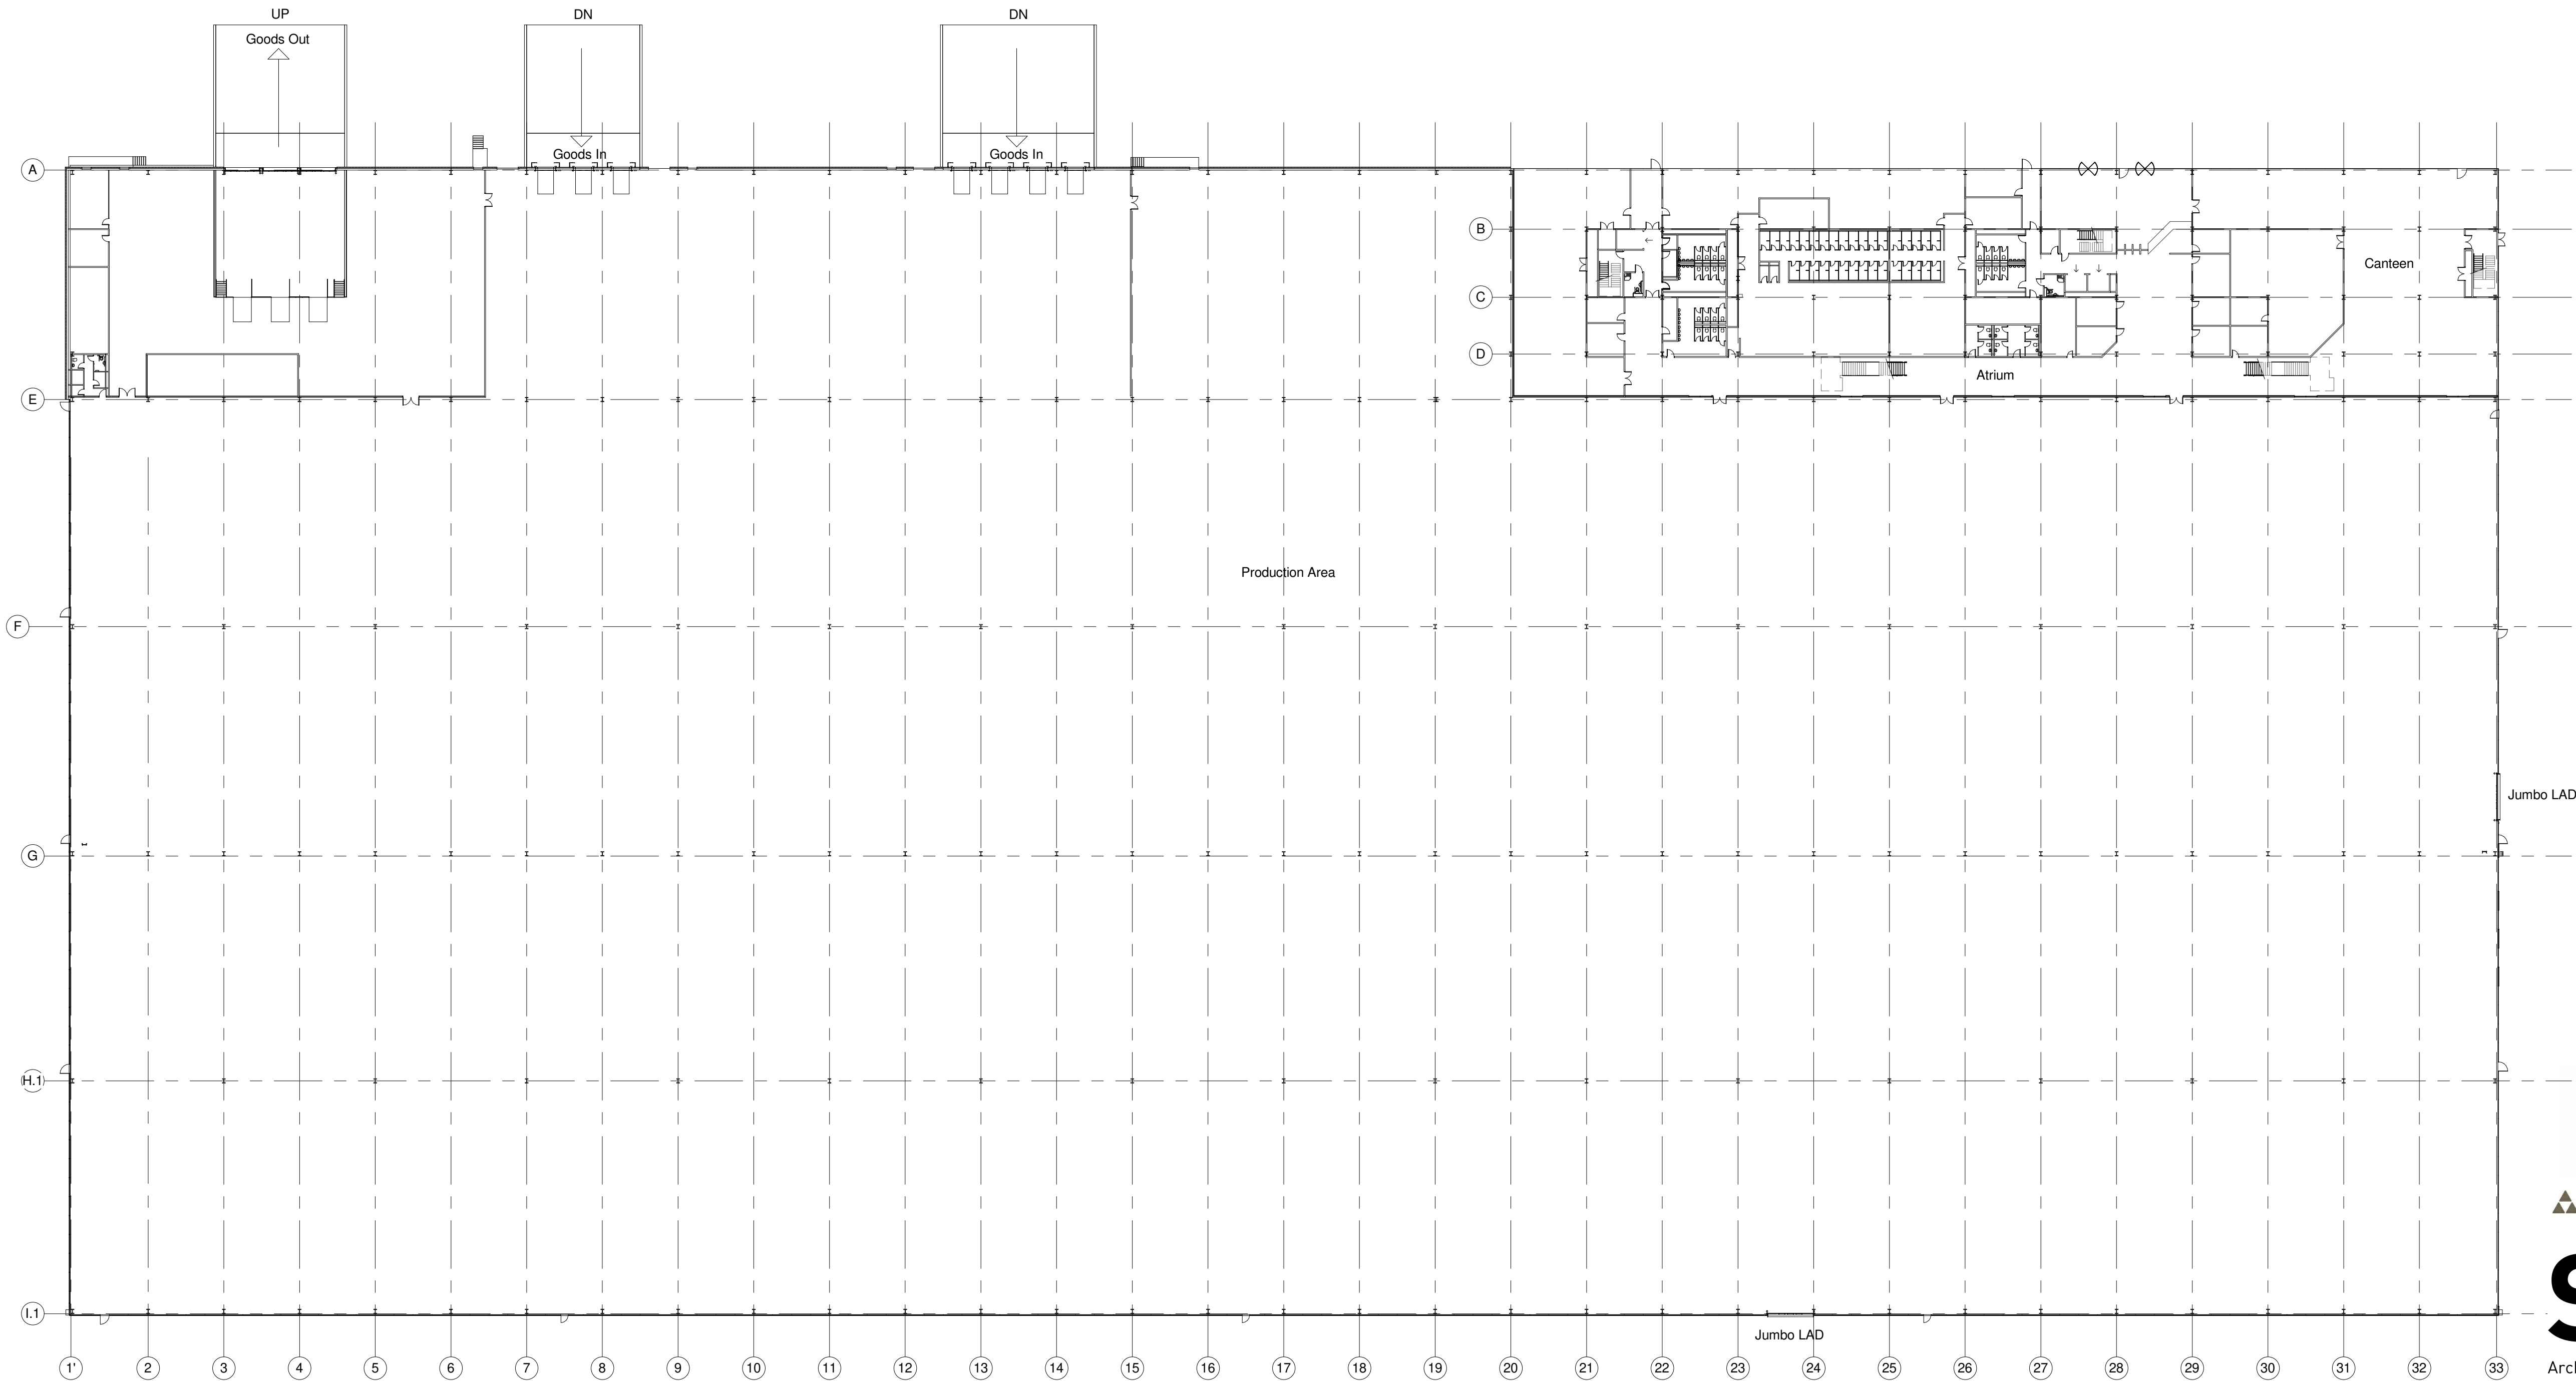

TRITAX SYMMETRY
A TRITAX BIG BOX COMPANY

SGP

Architects + Masterplanners

Waterfront House
2a Smith Way
Grove Park
Enderby
Leicester LE19 1SX

t: +44 (0)116 247 0557

www.stephengeorge.co.uk

Oxford North
M40 J9

Drawing Name:
ENHANCED - Phase 2 - Production Area
Layout

Drawing Stage: Planning


Status: S0

SGP File Ref: 131300

13-222 10/09/2021 AA MMS 1:500 @ A1 E
SGP Project No: Date: Drawn: Team: Scale: Rev:

Drawing Number:

13-222-SGP-ZZ-ZZ-DR-A- 131110
Project Code Originator Volume Level Type Role Number

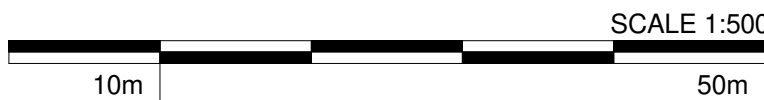

1 Production Area Plan - Phase 2

1 : 500