



Sheet 2a

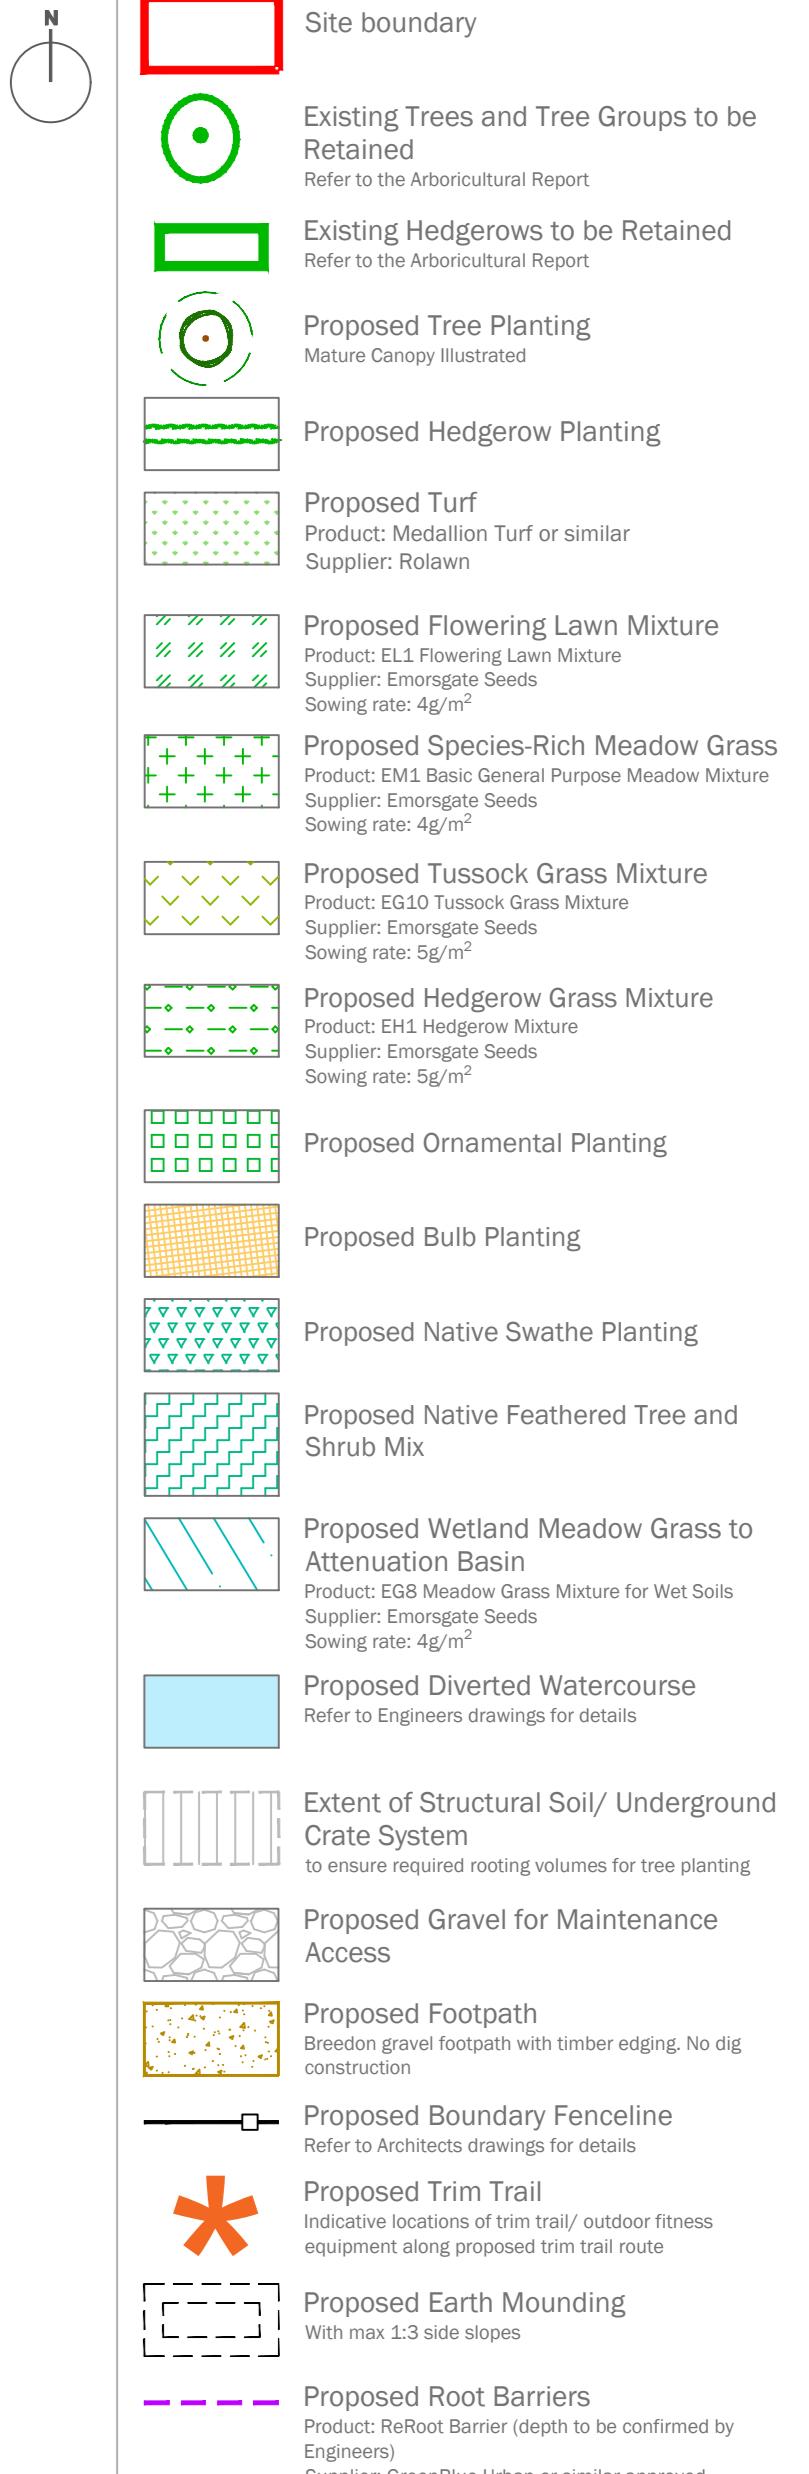


Sheet 2b

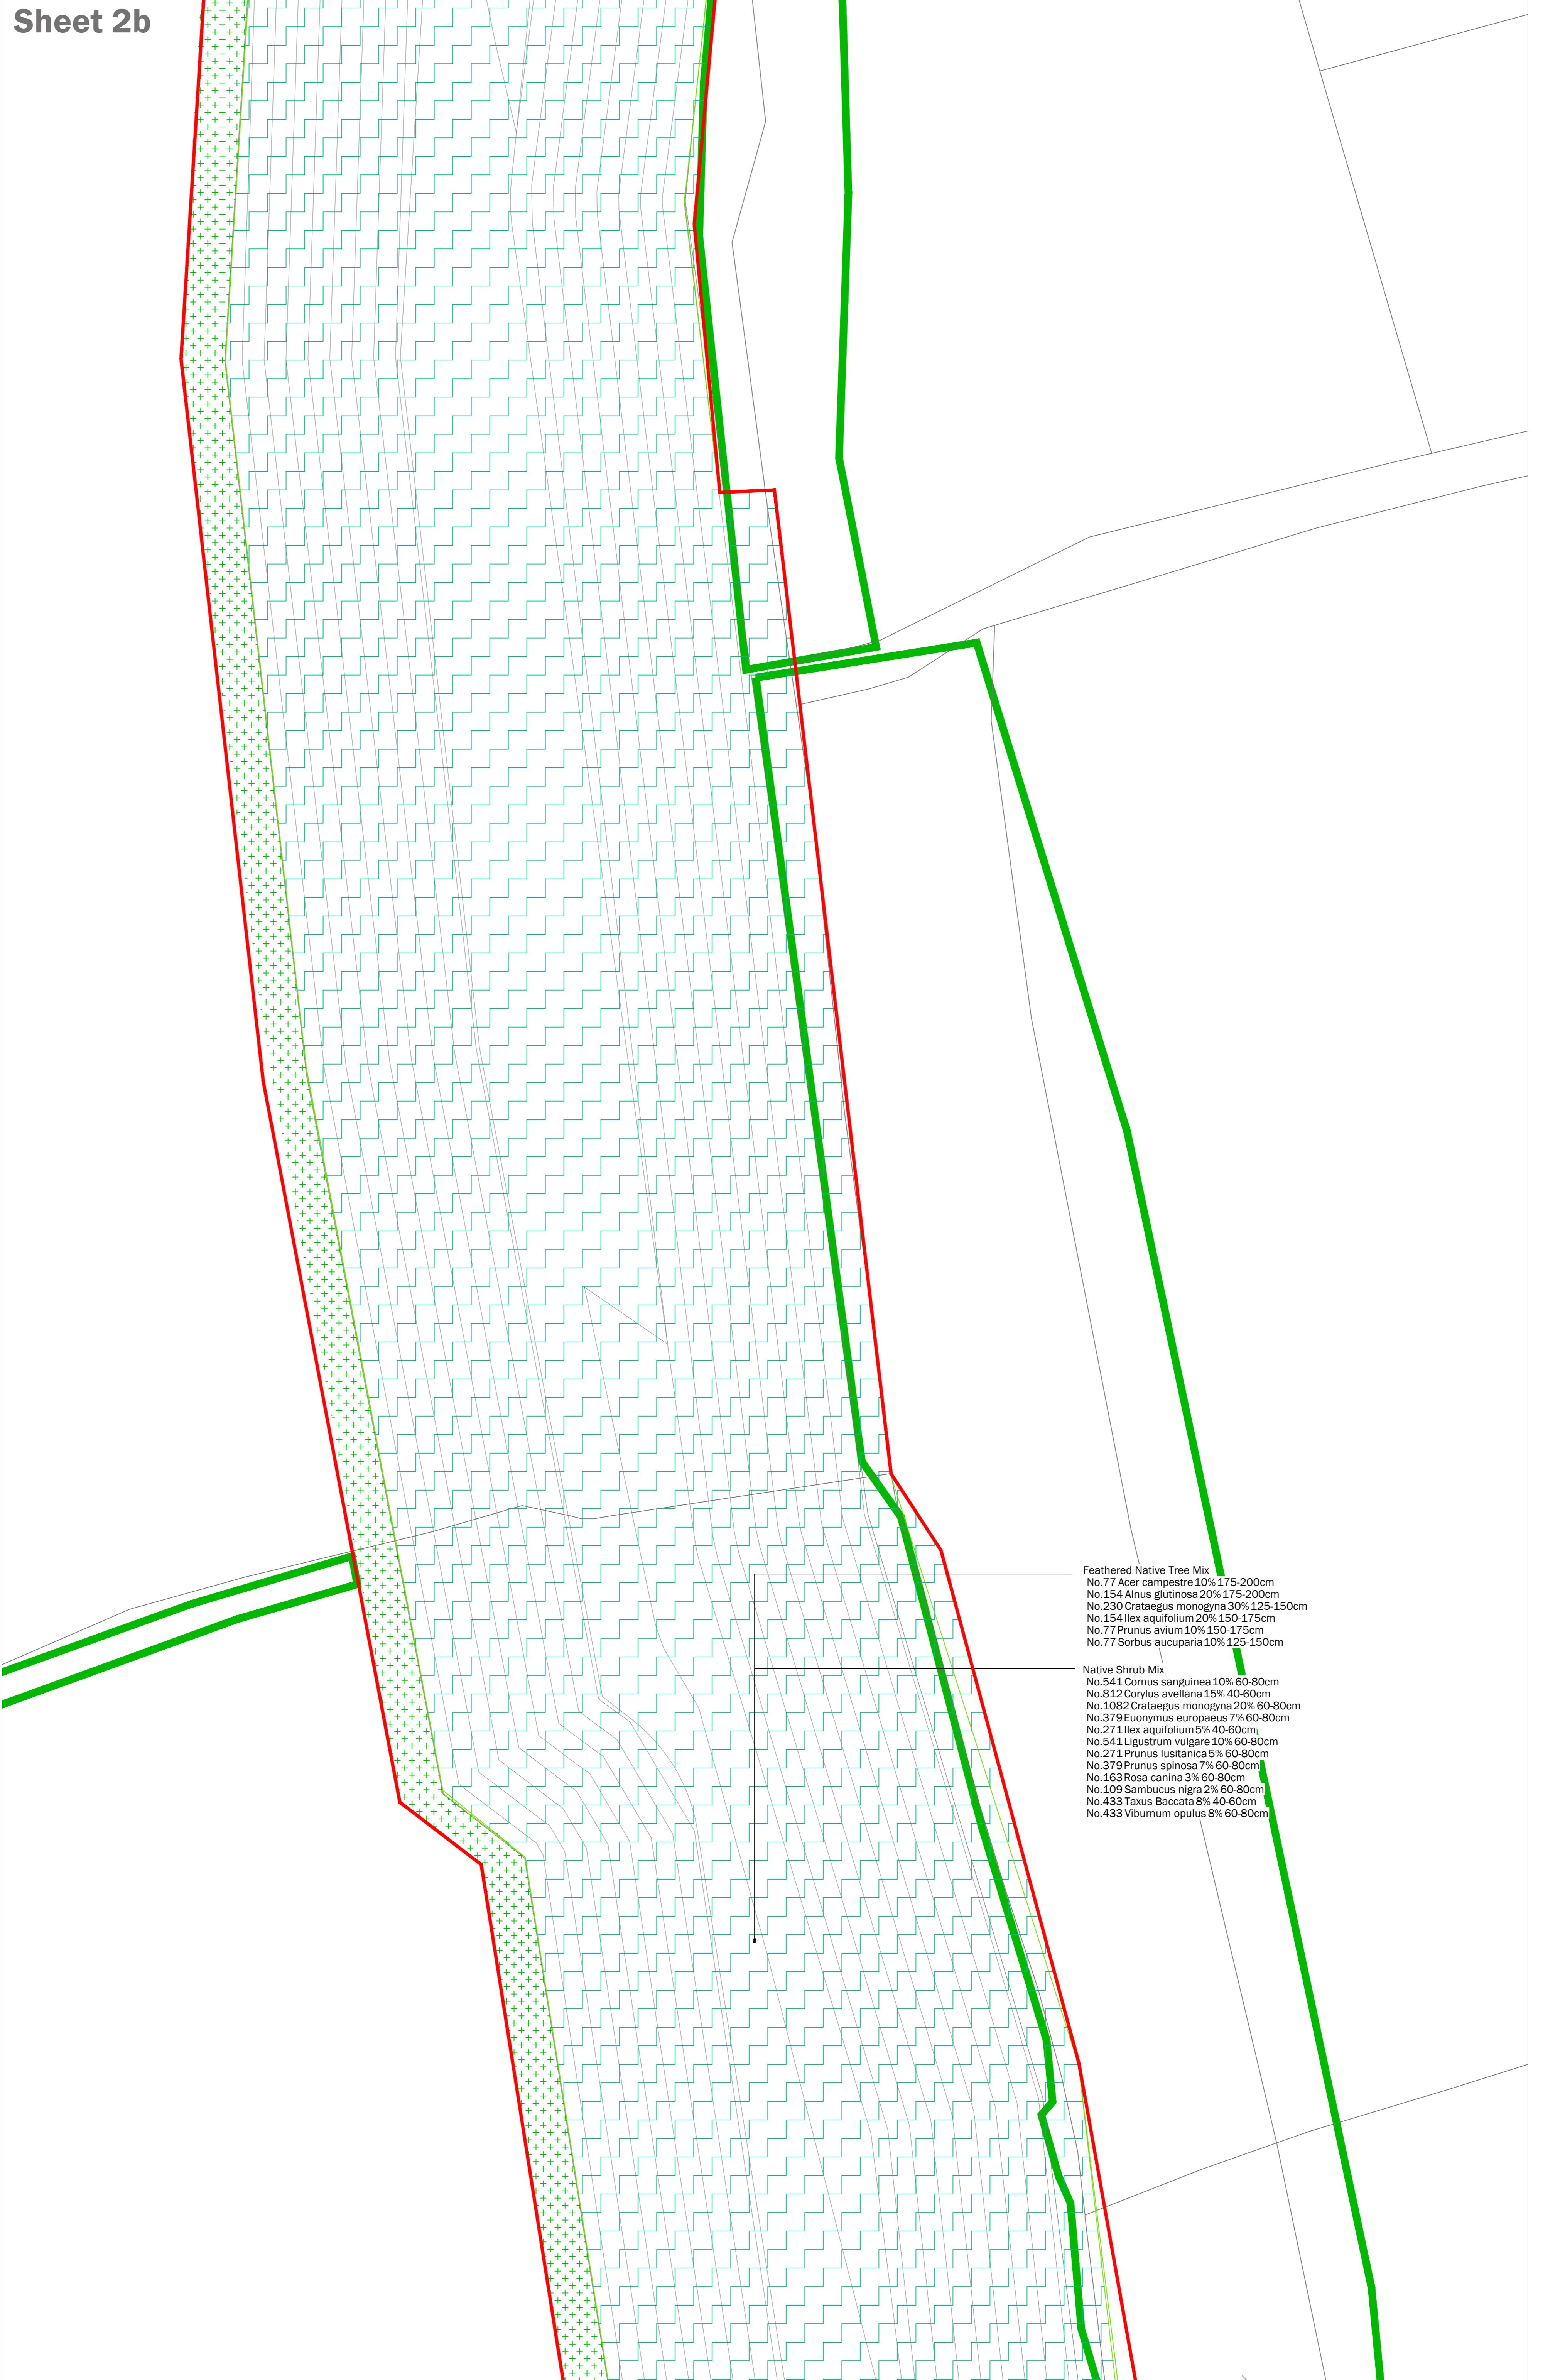

CDM
A risk assessment has been carried out on this design. Residual risks following this process are acceptable. A copy of the risk register is available on request from EDP.

1. Soft landscaping implementation within a construction environment across the site;
2. Installing trees (all species on site);
3. Water bodies (attenuation ponds and swales);
4. Working in close proximity of underground services;
5. Planting on slopes and;
6. Working within close proximity of highways.

For further guidance, refer to HSE Construction Design and Management (Regulations 2015).

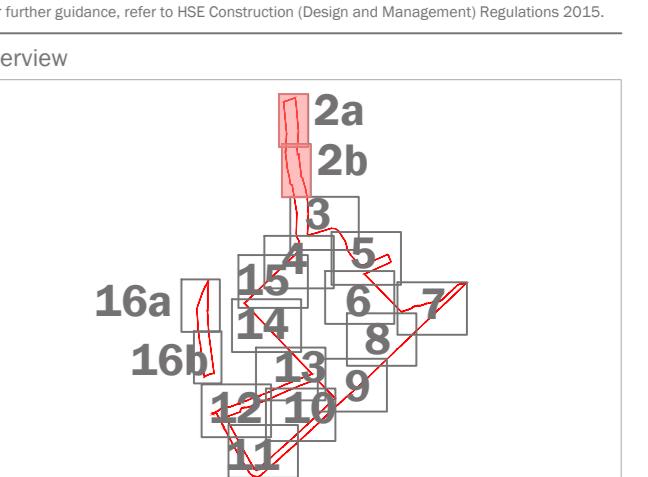

This drawing is to be read in conjunction with other drawings and specifications when the package. These drawings have been prepared for design development and costing purposes only. All dimensions are in mm unless otherwise stated. All areas are in square metres. Do not scale off this drawing, written dimensions to be taken only. Any changes made to this drawing must be agreed in writing with the engineer whose instructions expressed in writing. EDP shall not be responsible for liability for loss direct or consequential. This drawing must not be copied or altered without prior written consent from EDP.

purpose of issue **PLANNING**
 c Project title updated 23-05-2022 RB
 b Updated to revised bounds and adjusted 19-11-2021 LCH
 d Original Draft Issue 12-10-2021 LCH
 rev description _____ date _____ by _____

client Tritax Symmetry Ltd and Siemens Healthcare
 project title Symmetry Park, Oxford North
 drawing title Detailed Landscape Proposals
 sheet number Sheet 2 of 17

date 06 JULY 2022 drawn by LCH
 drawing number edp2425_0017e checked BC
 scale 1:200 @ A0 QA RB

