



High Rock

1. THIS DRAWING SHALL BE READ IN CONJUNCTION WITH ALL RELEVANT ENGINEER'S DRAWINGS. ANY DISCREPANCIES FOUND BETWEEN INFORMATION SHOWN ON THIS OR ANY OTHER DRAWING SHALL BE REPORTED TO THE ENGINEER IMMEDIATELY AND PRIOR TO ANY WORKS COMMENCING ON SITE.

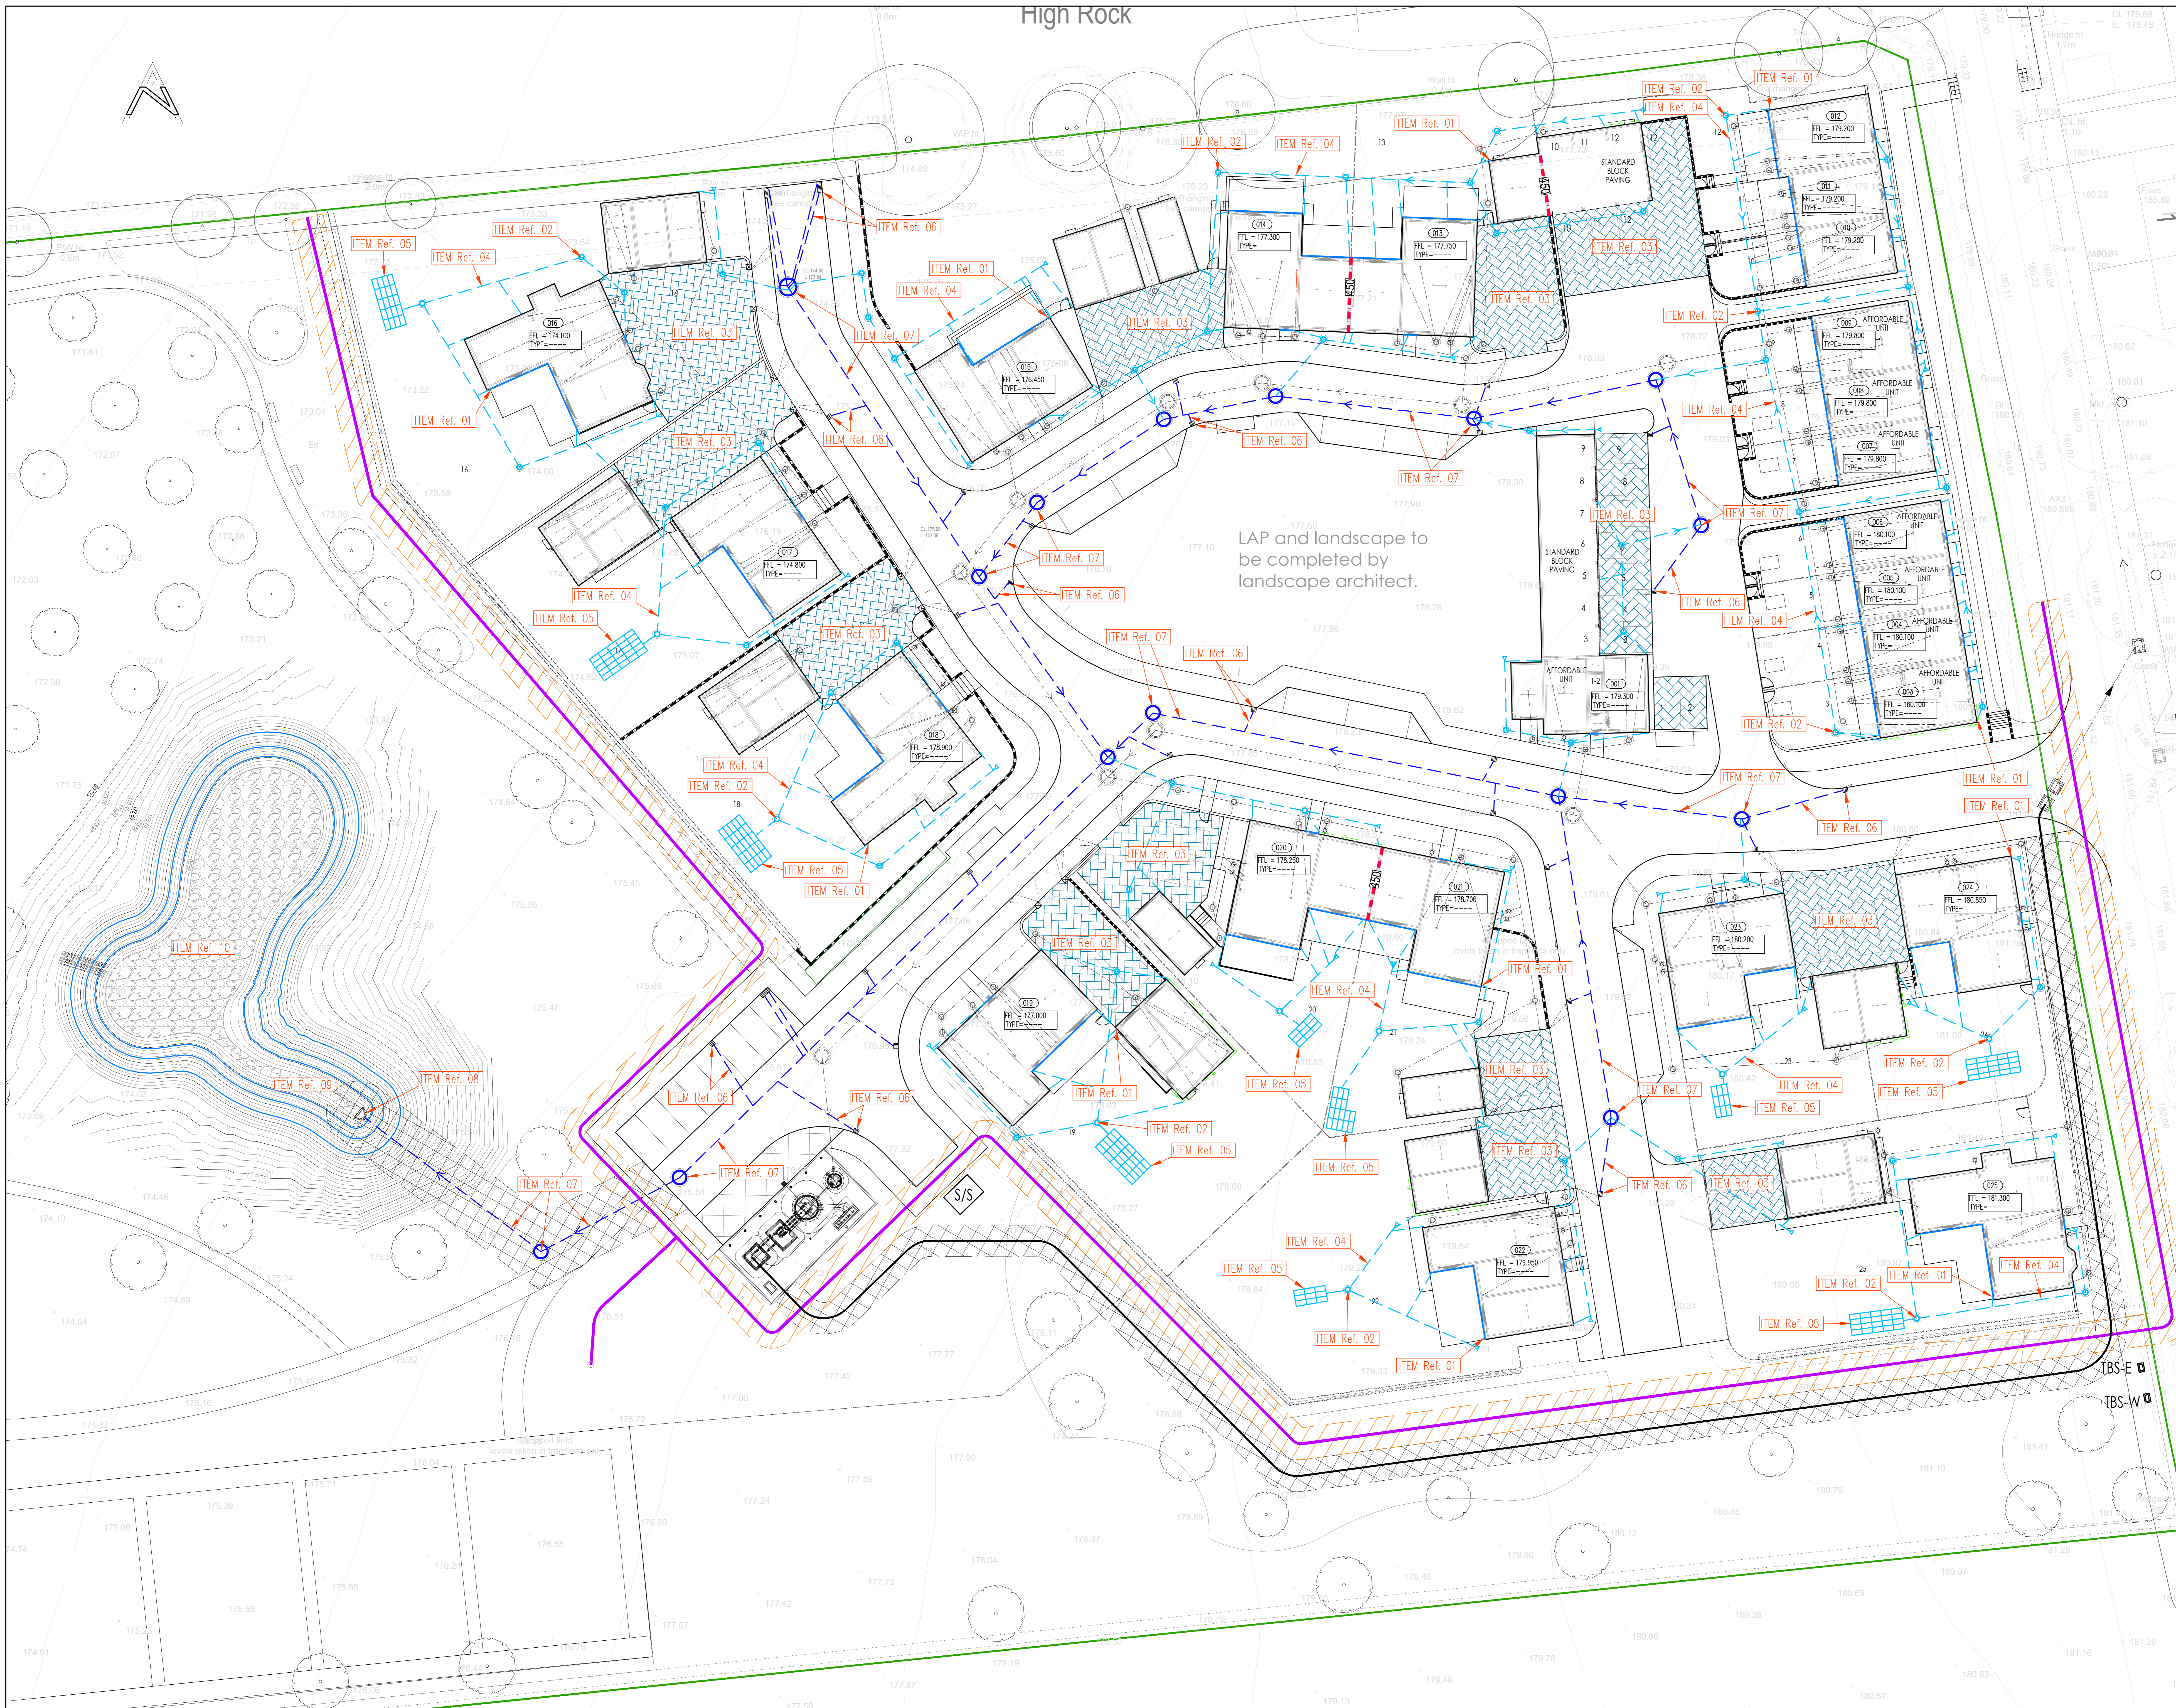

LAP and landscape to be completed by landscape architect.

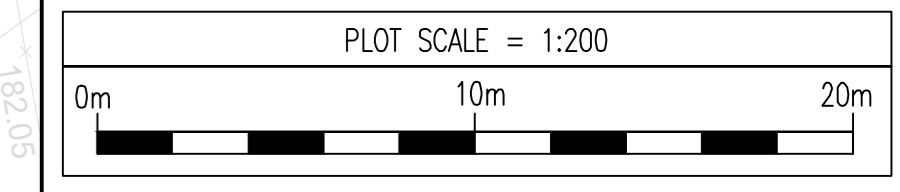

REV	DATE	DESCRIPTION	BY	CHK
P1	May 22	PLANNING ISSUE	-	-

TENDER



SIBFORD FERRIS BANBURY

Surface Water Drainage Maintenance Identification Plan

SDP
CONSULTING ENGINEERS

Head Office: Suite 3, Salsford House, Campfield Road, St Albans, Hertfordshire, AL1 5HT. Tel: 01727 844606. Fax: 01727 830771. Email: enquiries@sdpec.co.uk

Southern Office: 21a Bargates, Christchurch, Dorset BH23 1QD. Tel: 01727 844606. Fax: 01727 830661. Email: sdpsouth@sdpec.co.uk

SCALE	DATE	BY	CHK
1:200		AJV	May 22
DRAWING NO.			
E21-077-152.1			P1