


1. THIS DRAWING SHALL BE READ IN CONJUNCTION WITH ALL RELEVANT ENGINEER'S DRAWINGS. ANY DISCREPANCIES FOUND BETWEEN INFORMATION SHOWN ON THIS OR ANY OTHER DRAWING SHALL BE REPORTED TO THE ENGINEER IMMEDIATELY AND PRIOR TO ANY WORKS COMMENCING ON SITE.

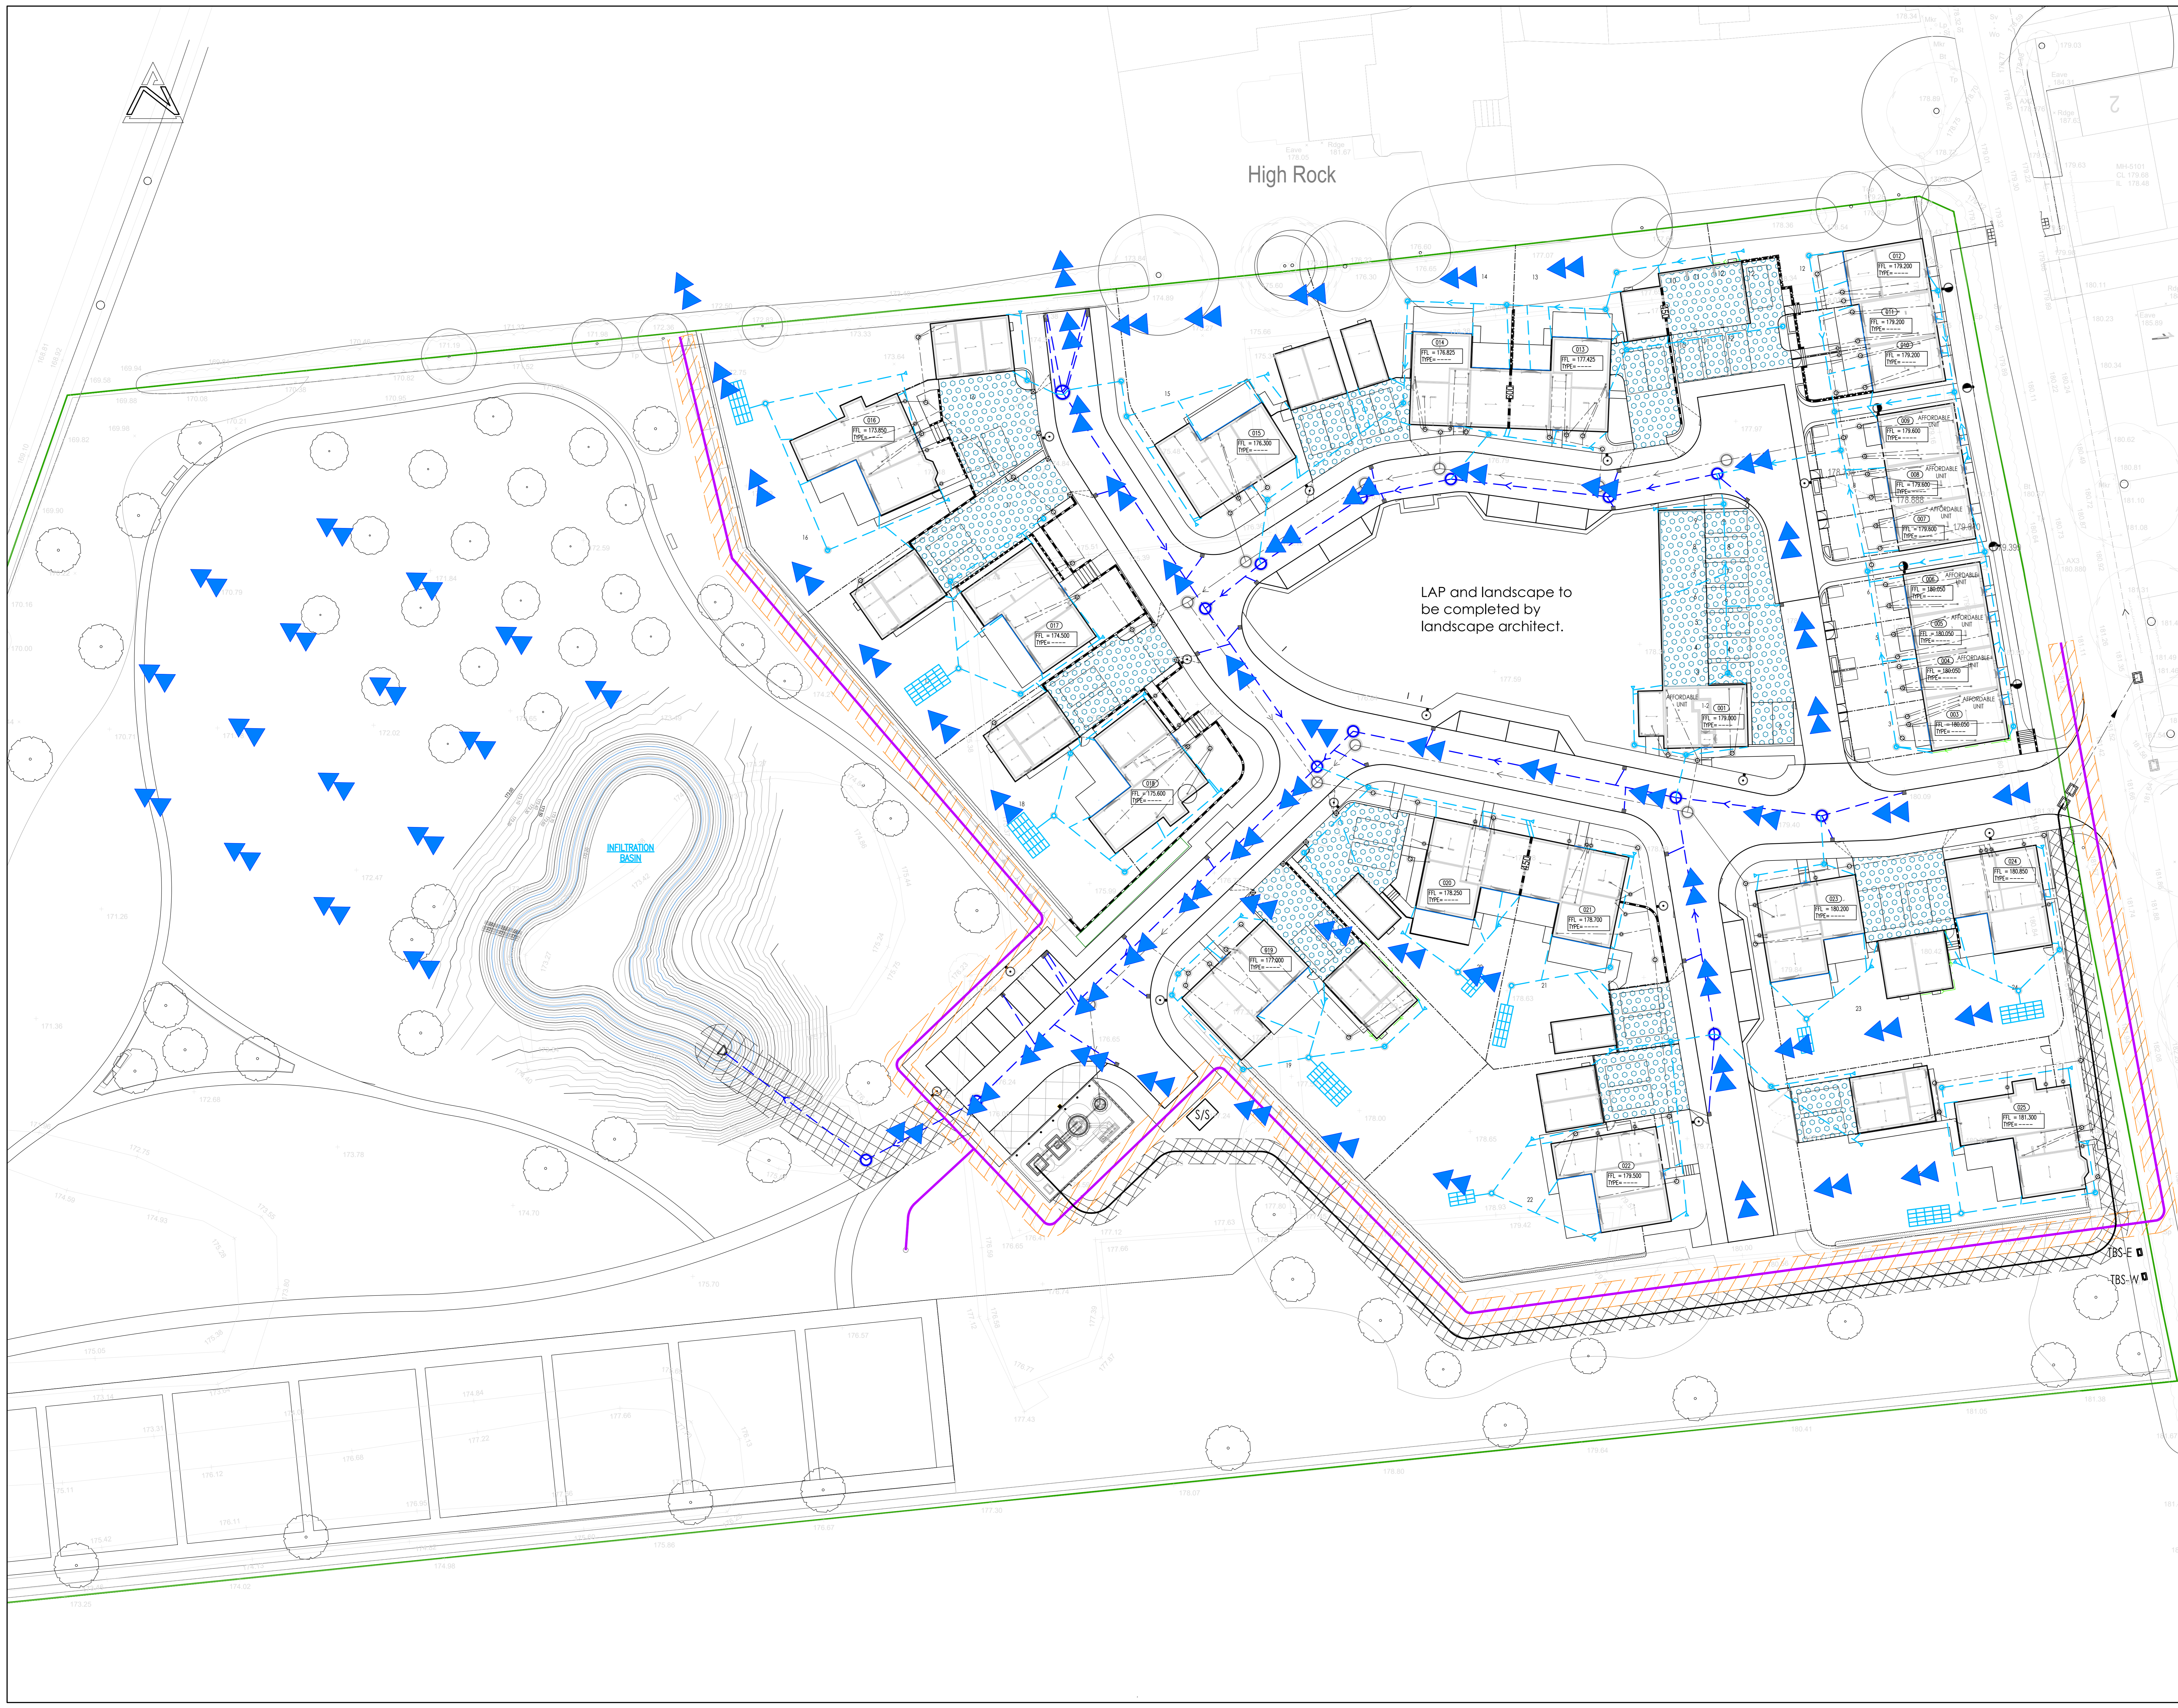


High Rock

LAP and landscape to be completed by landscape architect.

KEY

Blue arrow symbol: SURFACE WATER OVERLAND FLOW ROUTE

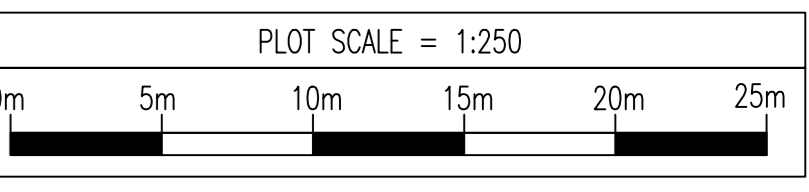

P2	Sep 22	ADDITIONAL FLOOD EXCEEDANCE ROUTES ADDED.	NJ	-
P1	May 22	PLANNING ISSUE.	-	-
REV	DATE	DESCRIPTION	BY	CHK

TENDER

This drawing is the property and copyright of the Consulting Engineer and shall not without written consent be communicated to a third party.



SIBFORD FERRIS BANBURY

Surface Water Drainage Exceedance Plan

SDP
CONSULTING ENGINEERS

Head Office, Suite 3, Salford House, Campfield Road, St Albans, Hertfordshire, AL1 2HT. Tel: 01727 844906. Fax: 01727 830771. Email: mail@sdpe.co.uk

Southern Office, 21a Bargeat, Chislehurst, Dover, BR21 1QD. Tel: 01727 844906. Fax: 01302 400601. Email: sdpsouth@sdpe.co.uk

SCALE:	1:250	DATE:	May 22
DRAWN BY:	A/V	CHECKED BY:	
DATE:		NO:	P2