

H2

High Rock









NORTON ROAD

HOOK NORTON ROAD

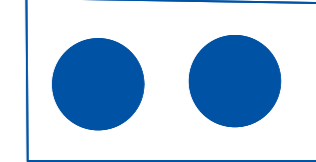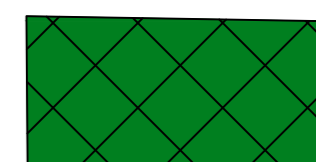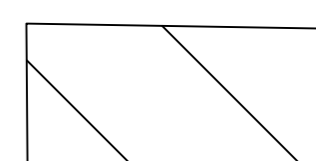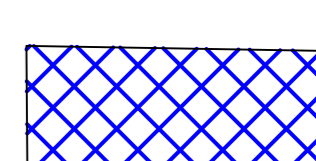

1. THIS DRAWING SHALL BE READ IN CONJUNCTION WITH ALL RELEVANT ENGINEERS DRAWINGS. ANY DISCREPANCIES FOUND BETWEEN INFORMATION SHOWN ON THIS OR ANY OTHER DRAWING SHALL BE REPORTED TO THE ENGINEER IMMEDIATELY AND PRIOR TO WORKS COMMENCING ON SITE.

KEY

-  DENOTES SILOS
-  DENOTES SITE WELFARE
-  DENOTES MATERIAL STORAGE
-  DENOTES TREE PROTECTION
-  DENOTES TRAFFIC ROUTE
-  DENOTES WHEEL WASH
-  DENOTES HERAS FENCING TO PERIMETER OF SITE
-  DENOTES SITE GATES

NOTE:  
TREE PROTECTION TO READ IN CONJUNCTION WITH APPROVED ASPICCT TREE PROTECTION PLAN 10879-TPP-01 REV. A

REV	DATE	DESCRIPTION	BY	CHK
C1	Apr 22	NOTE ABOUT TREE PROTECTION PLAN ADDED; HERAS PANELS POSITION AMENDED TO SUIT WITH TREE PROTECTION ZONE.	RT	---

CONSTRUCTION  
This drawing is the property and copyright of the Consulting Engineer and shall not without written consent be reproduced or used in any way.



SIBFORD FERRIS BANBURY

SITE LOGISTIC/SITE SET UP COMPOUND PLAN

**SDP**  
CONSULTING ENGINEERS

Head Office: Suite 2, Solar Homes, Campfield Road, St Albans, Hertfordshire AL1 1ST. Tel: 01727 844006 Fax: 01727 830771 Email: mail@sdpe.co.uk

Southern Office: 21a Bargates, Christchurch, Dorset BH23 1QD. Tel: 01727 844006 Fax: 01202 990001 Email: sdpsouth@sdpe.co.uk

SCALE	1:200 @ A0	DATE	RT	REV	APR 22
DRAWING NO.	E21-077-159	REV	C1		