


Great Wolf Resorts Bicester Bicester, United Kingdom

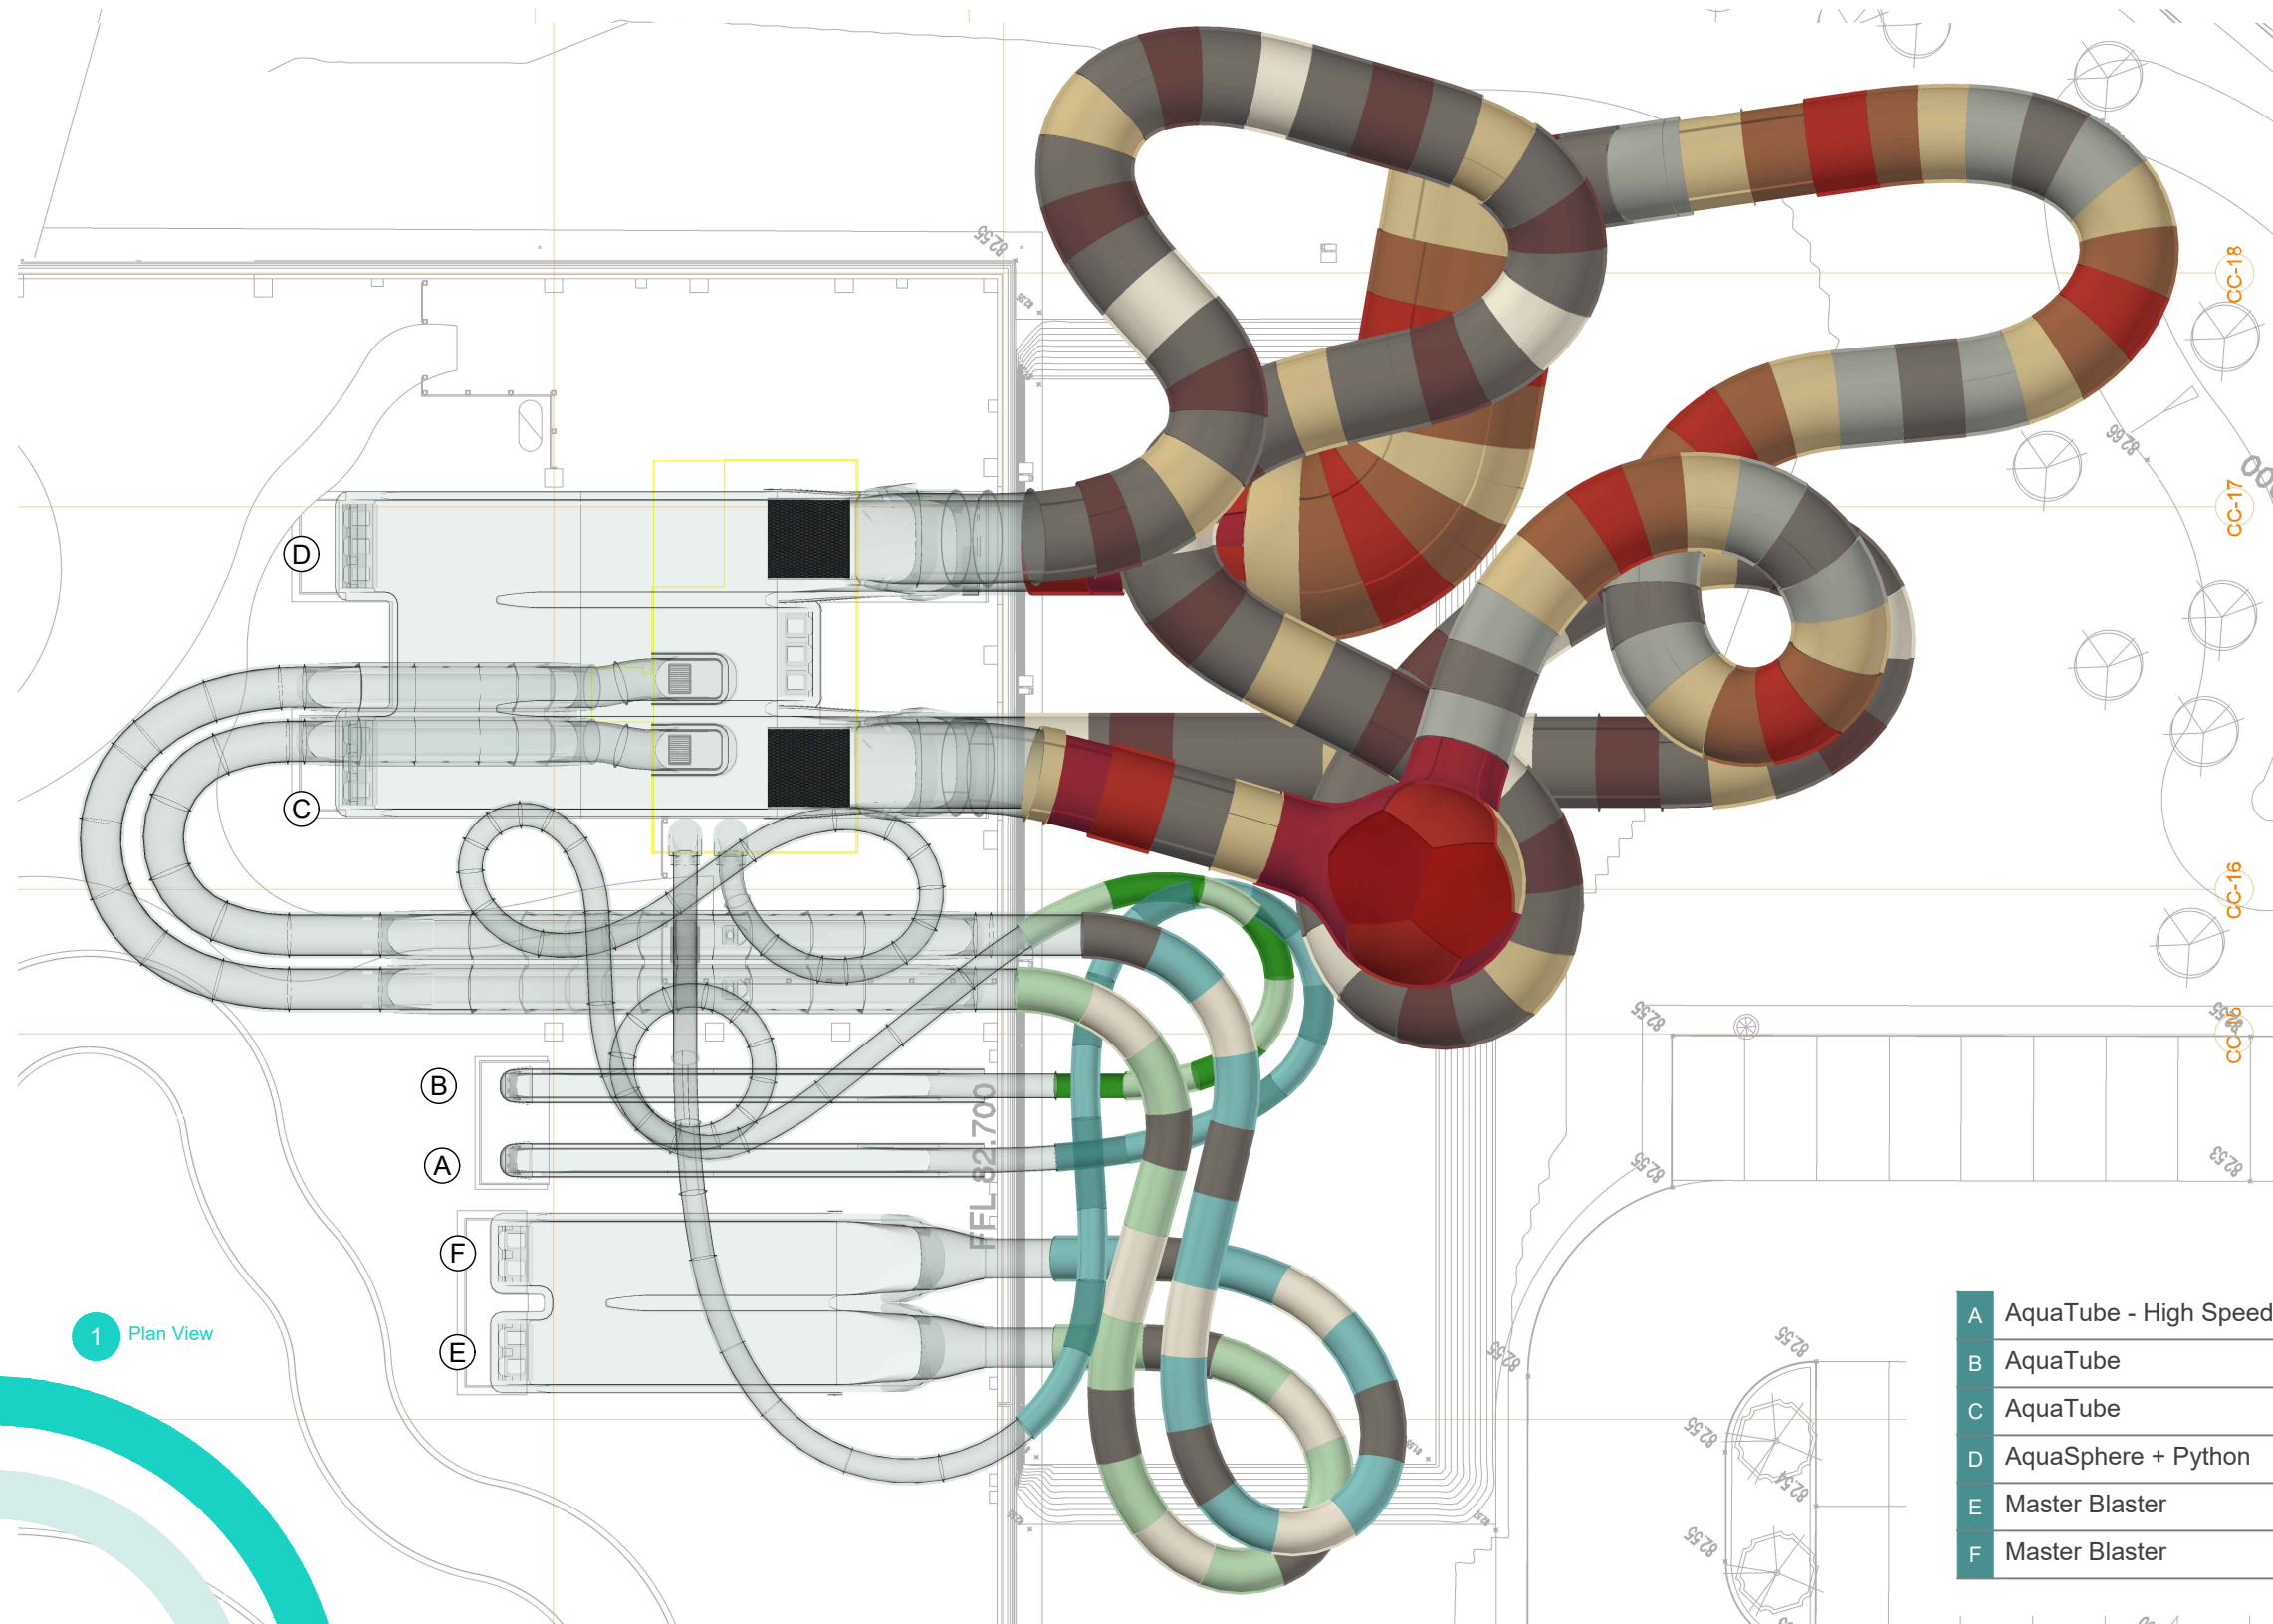

- 1001 BEIGE
- 1013 OYSTER WHITE
- 3002 TRANSLUCENT RED
- 3013 TOMATO RED
- 3016 CORAL RED
- 6018 TRANSLUCENT GREEN
- 6019 PASTEL GREEN
- 6027 LIGHT GREEN
- 6027 TRANSLUCENT AQUAMARINE
- 7006 BEIGE GREY
- 7032 PEBBLE GREY
- 8012 RED BROWN
- 8023 ORANGE BROWN

Indoor Flume Colors TBD

1 Plan View


		Length(m)	Height(m)	Vehicle
A	AquaTube - High Speed	89.5	15.1	Body Slide
B	AquaTube	114.9	15.1	Body Slide
C	AquaTube	155.7	15.4	4-person Raft
D	AquaSphere + Python	133.4	15.4	4-person Raft
E	Master Blaster	116.6	11.3	1-2 Person Inner-Tube
F	Master Blaster	117.2	11.3	1-2 Person Inner-Tube

45408 SK-29A


This document is copyright and the proprietary information herein are the sole property of WhiteWater West Industries Ltd. and may not be reproduced or distributed without prior consent of WhiteWater West Industries Ltd. The proposal layout shown is a concept only and may be subject to change.

Model: 45408-GROUPA
 Date: Apr 26, 2022
 Designer: NP


Drafter: NP
 Scale: 1:250
 Page: 1 OF 4

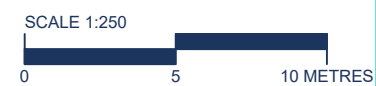

Great Wolf Resorts Bicester Bicester, United Kingdom

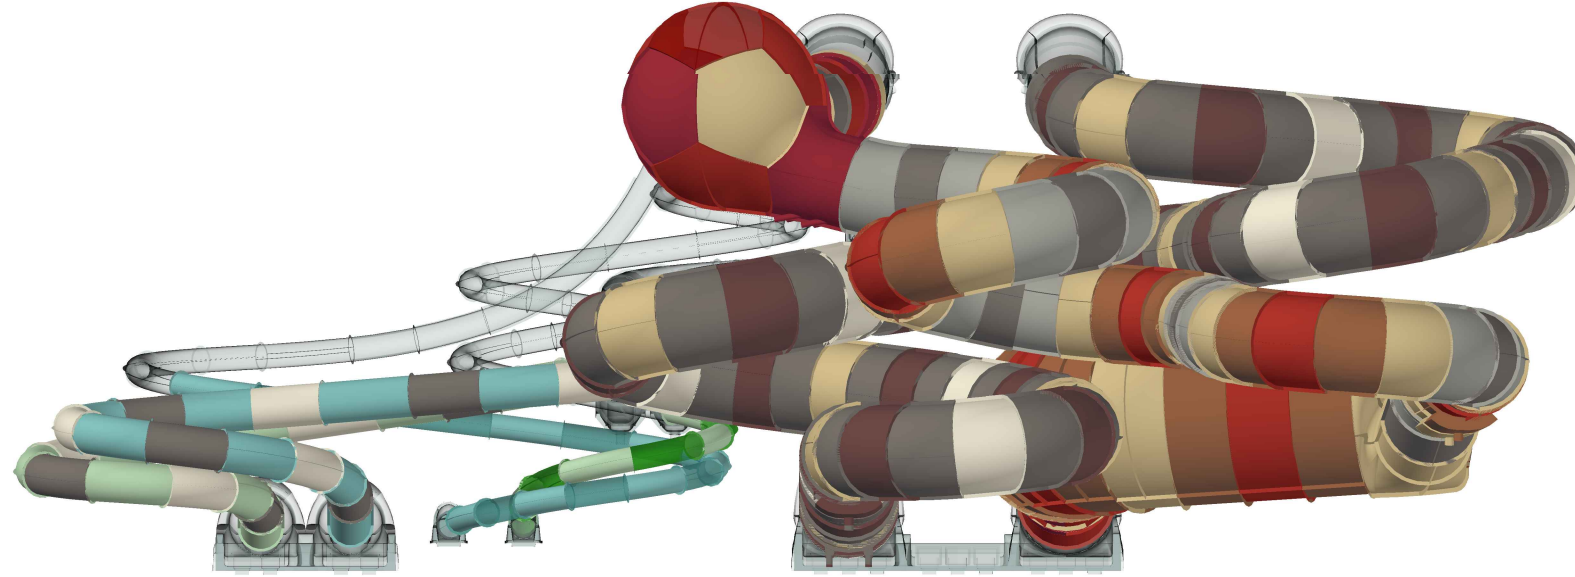

1 Elevation View

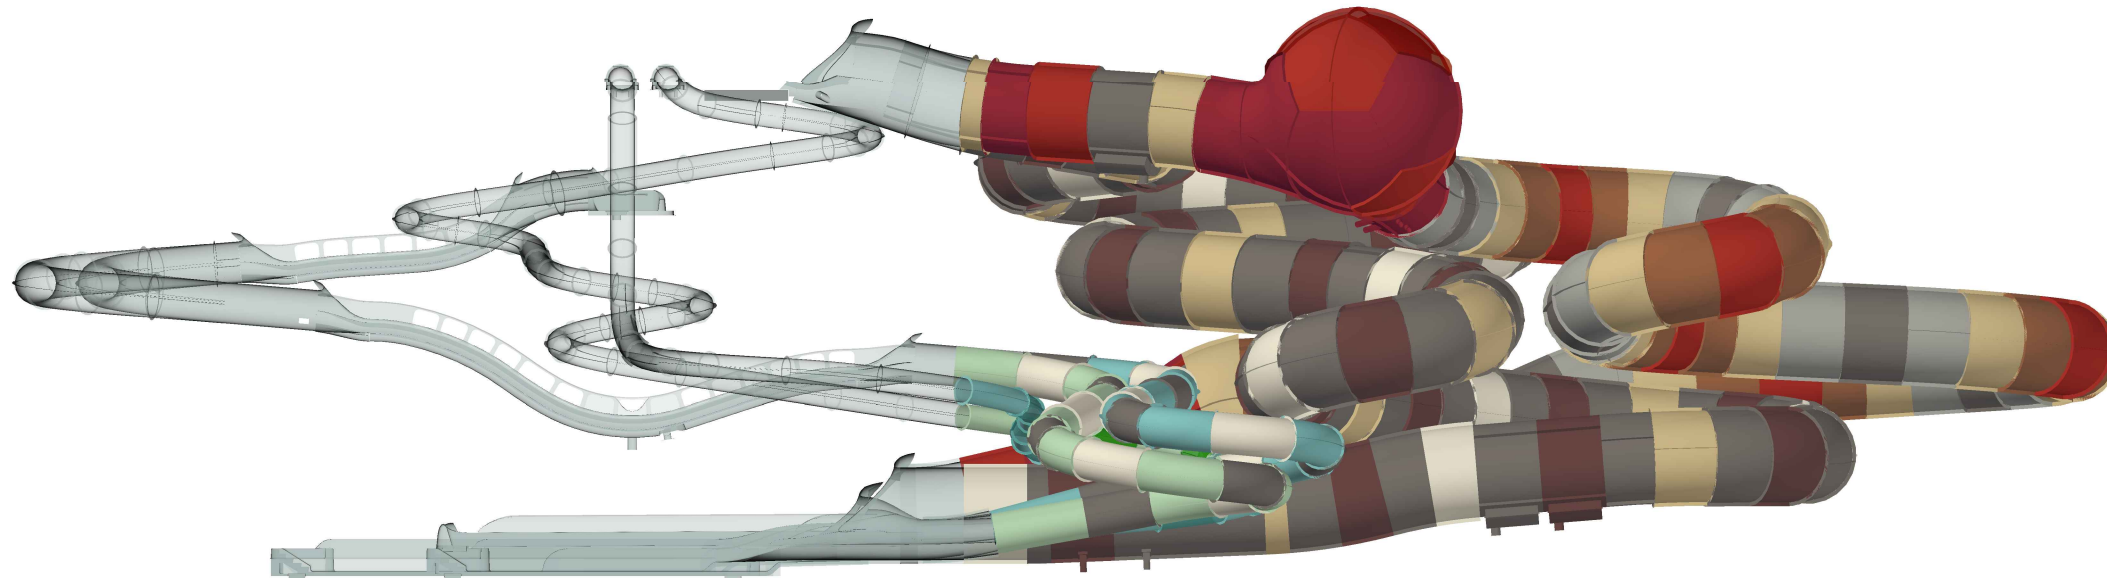

2 Elevation View

45408 SK-29A

This document is copyright and the proprietary information herein are the sole property of WhiteWater West Industries Ltd. and may not be reproduced or distributed without prior consent of WhiteWater West Industries Ltd. The proposal layout shown is a concept only and may be subject to change.


Model: 45408-GROUPA
Date: Apr 26, 2022
Designer: NP

Drafter: NP
Scale: 1:250
Page: 2 OF 4


SCALE 1:250
0 5 10 METRES


WHITEWATER.
EST. 1990

Great Wolf Resorts Bicester Bicester, United Kingdom

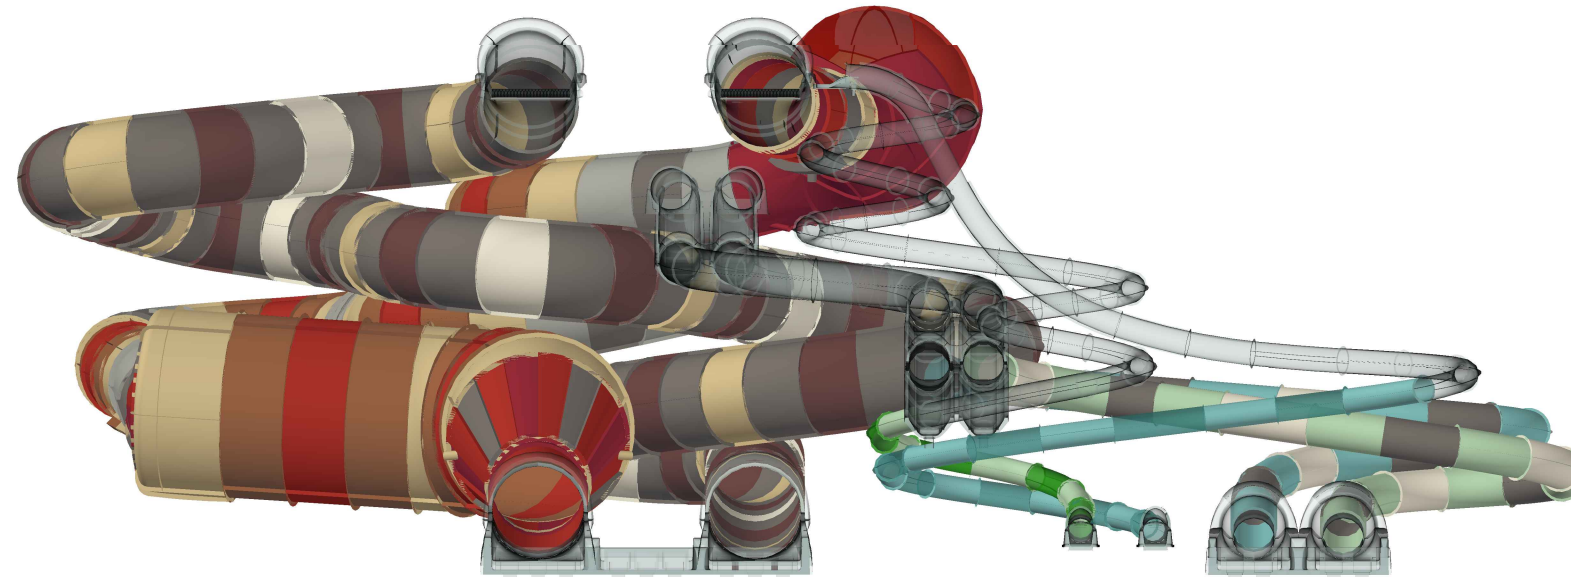

3 Elevation View

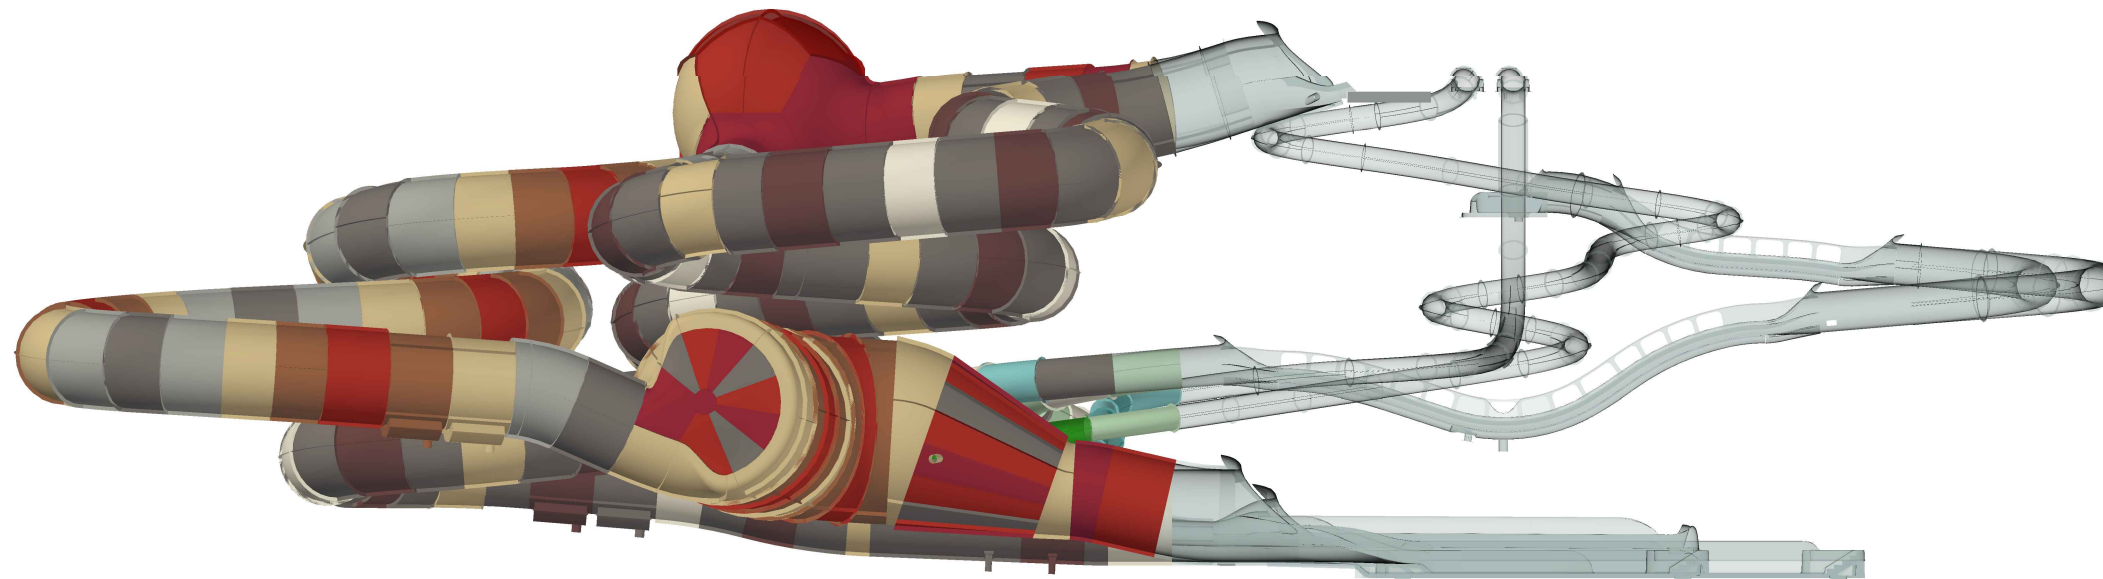

4 Elevation View

45408 SK-29A

This document is copyright and the proprietary information herein are the sole property of WhiteWater West Industries Ltd. and may not be reproduced or distributed without prior consent of WhiteWater West Industries Ltd. The proposal layout shown is a concept only and may be subject to change.

Model: 45408-GROUPA
Date: Apr 26, 2022
Designer: NP

Drafter: NP
Scale: 1:250
Page: 3 OF 4

SCALE 1:250
0 5 10 METRES


WHITEWATER.
EST. 1990



3 Isometric View

45408 SK-29A

This document is copyright and the proprietary information herein are the sole property of WhiteWater West Industries Ltd. and may not be reproduced or distributed without prior consent of WhiteWater West Industries Ltd. The proposal layout shown is a concept only and may be subject to change.

Model: 45408-GROUPA
Date: Apr 26, 2022
Designer: NP

Drafter: NP
Scale: 1:200
Page: 4 OF 4

SCALE 1:200
0 5 10 METRES