


Santry

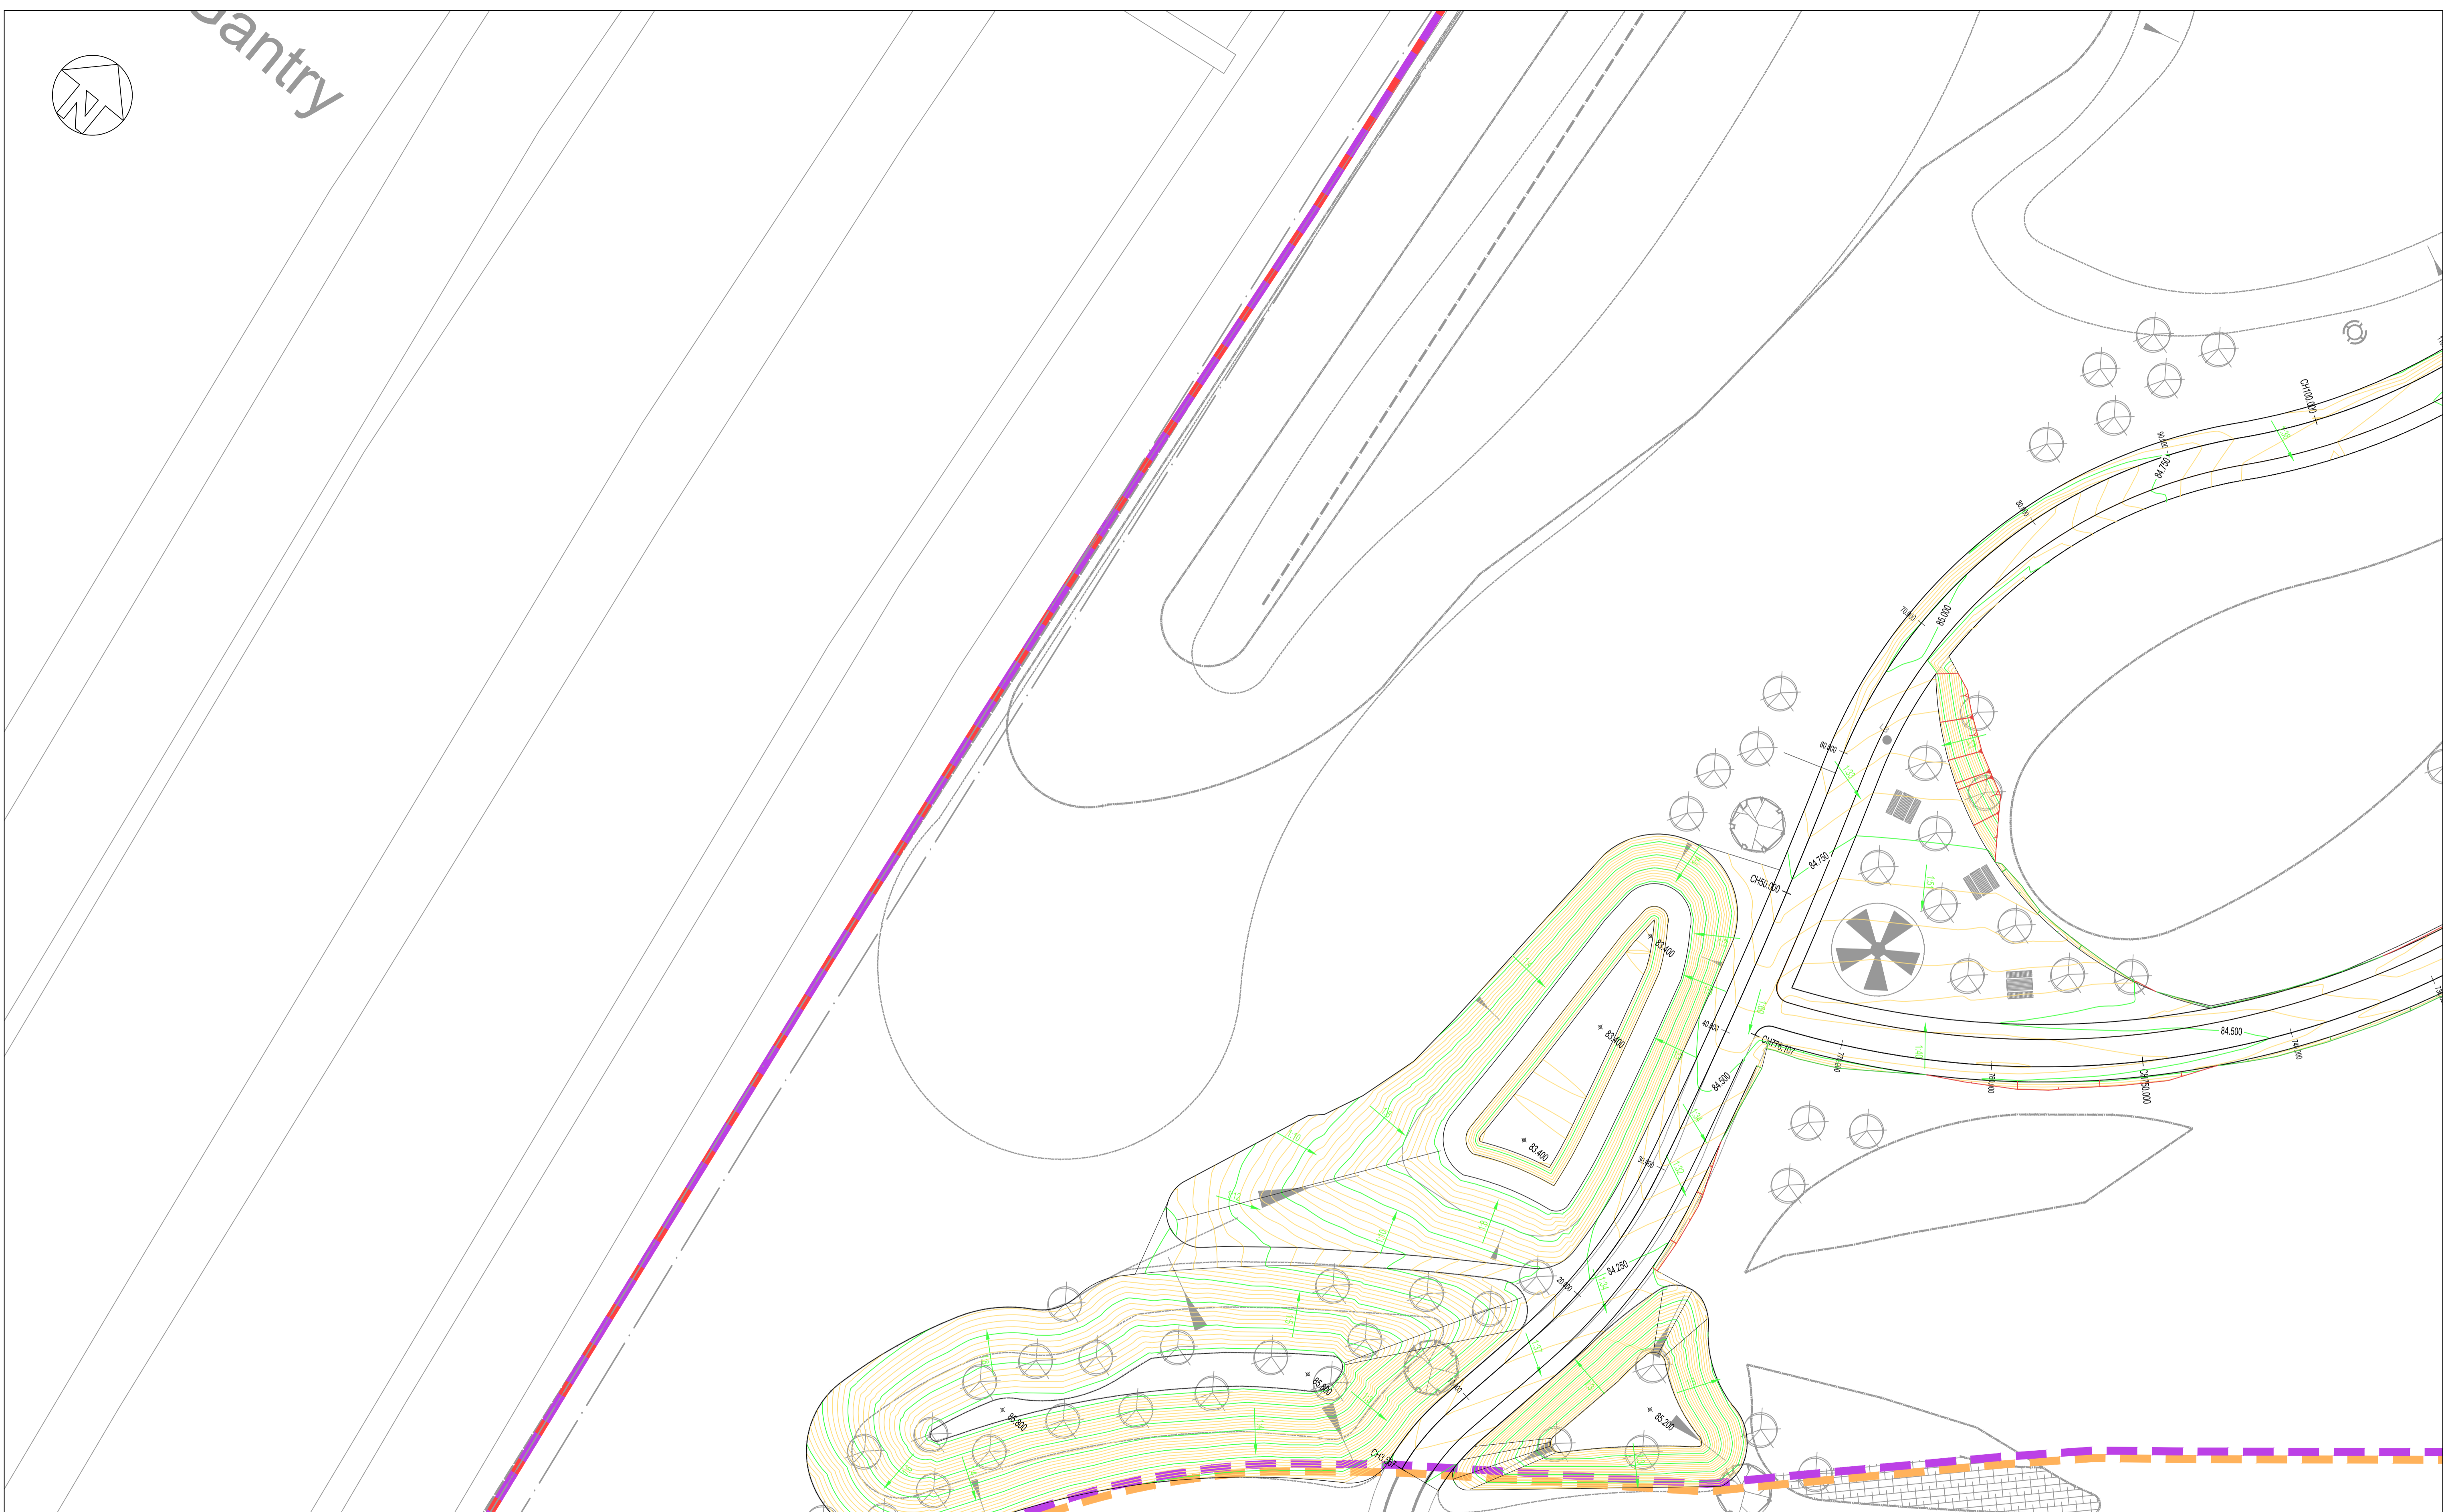

This drawing is to be read in conjunction with all relevant architects, engineers and specialists drawings and specifications.

Do not scale from this drawing.

LEGEND	
— 84.000	PROPOSED MAJOR CONTOUR
— 84.100	PROPOSED MINOR CONTOUR
+ 84.854	PROPOSED SPOT LEVEL
1:4.0	PROPOSED SURFACE GRADIENT
— CH 10.000	PROPOSED CHAINAGE
—	PROPOSED EMBANKMENT (FILL)
—	PROPOSED EMBANKMENT (CUT)
—	SITE BOUNDARY
—	MAIN RESORT BOUNDARY
—	NORTHERN PARK BOUNDARY

NOTES

1. CONTOURS ARE SHOWN AT 50mm INTERVALS.
2. ALL AREA OUTSIDE OF PROPOSED CONTOURING ARE TO REMAIN AS EXISTING.

**NOT FOR CONSTRUCTION**

rev	sc	date	by	chk	description
P2	S2	30.03.22	HHu	PDa	RIBA 3 Issue
P1	S2	18.02.22	PDa	KTr	RIBA 3 Part 1 Issue

Drawing title  
**External Levels**  
 Sheet 5 of 23

scale (s)      date      drawn  
 1:200@ A1; 1:400@A3      November 2021      PDa

**elliottwood** | engineering a bettersociety

Elliott Wood Partnership Ltd  
 Central London • Wimbledon • Nottingham  
 Consulting Structural and Civil Engineers  
 (020) 7499 5688 • elliottwood.co.uk

Project		Status		Revision	
Proposed Great Wolf Lodge, Chesterton, Bicester, Oxfordshire		Preliminary		S2	P2
Project no.	Originator	Zone	Level	Type	Role
2180501-EWP-Z5-EX-DR-C-5304					