


Chesterton Belt

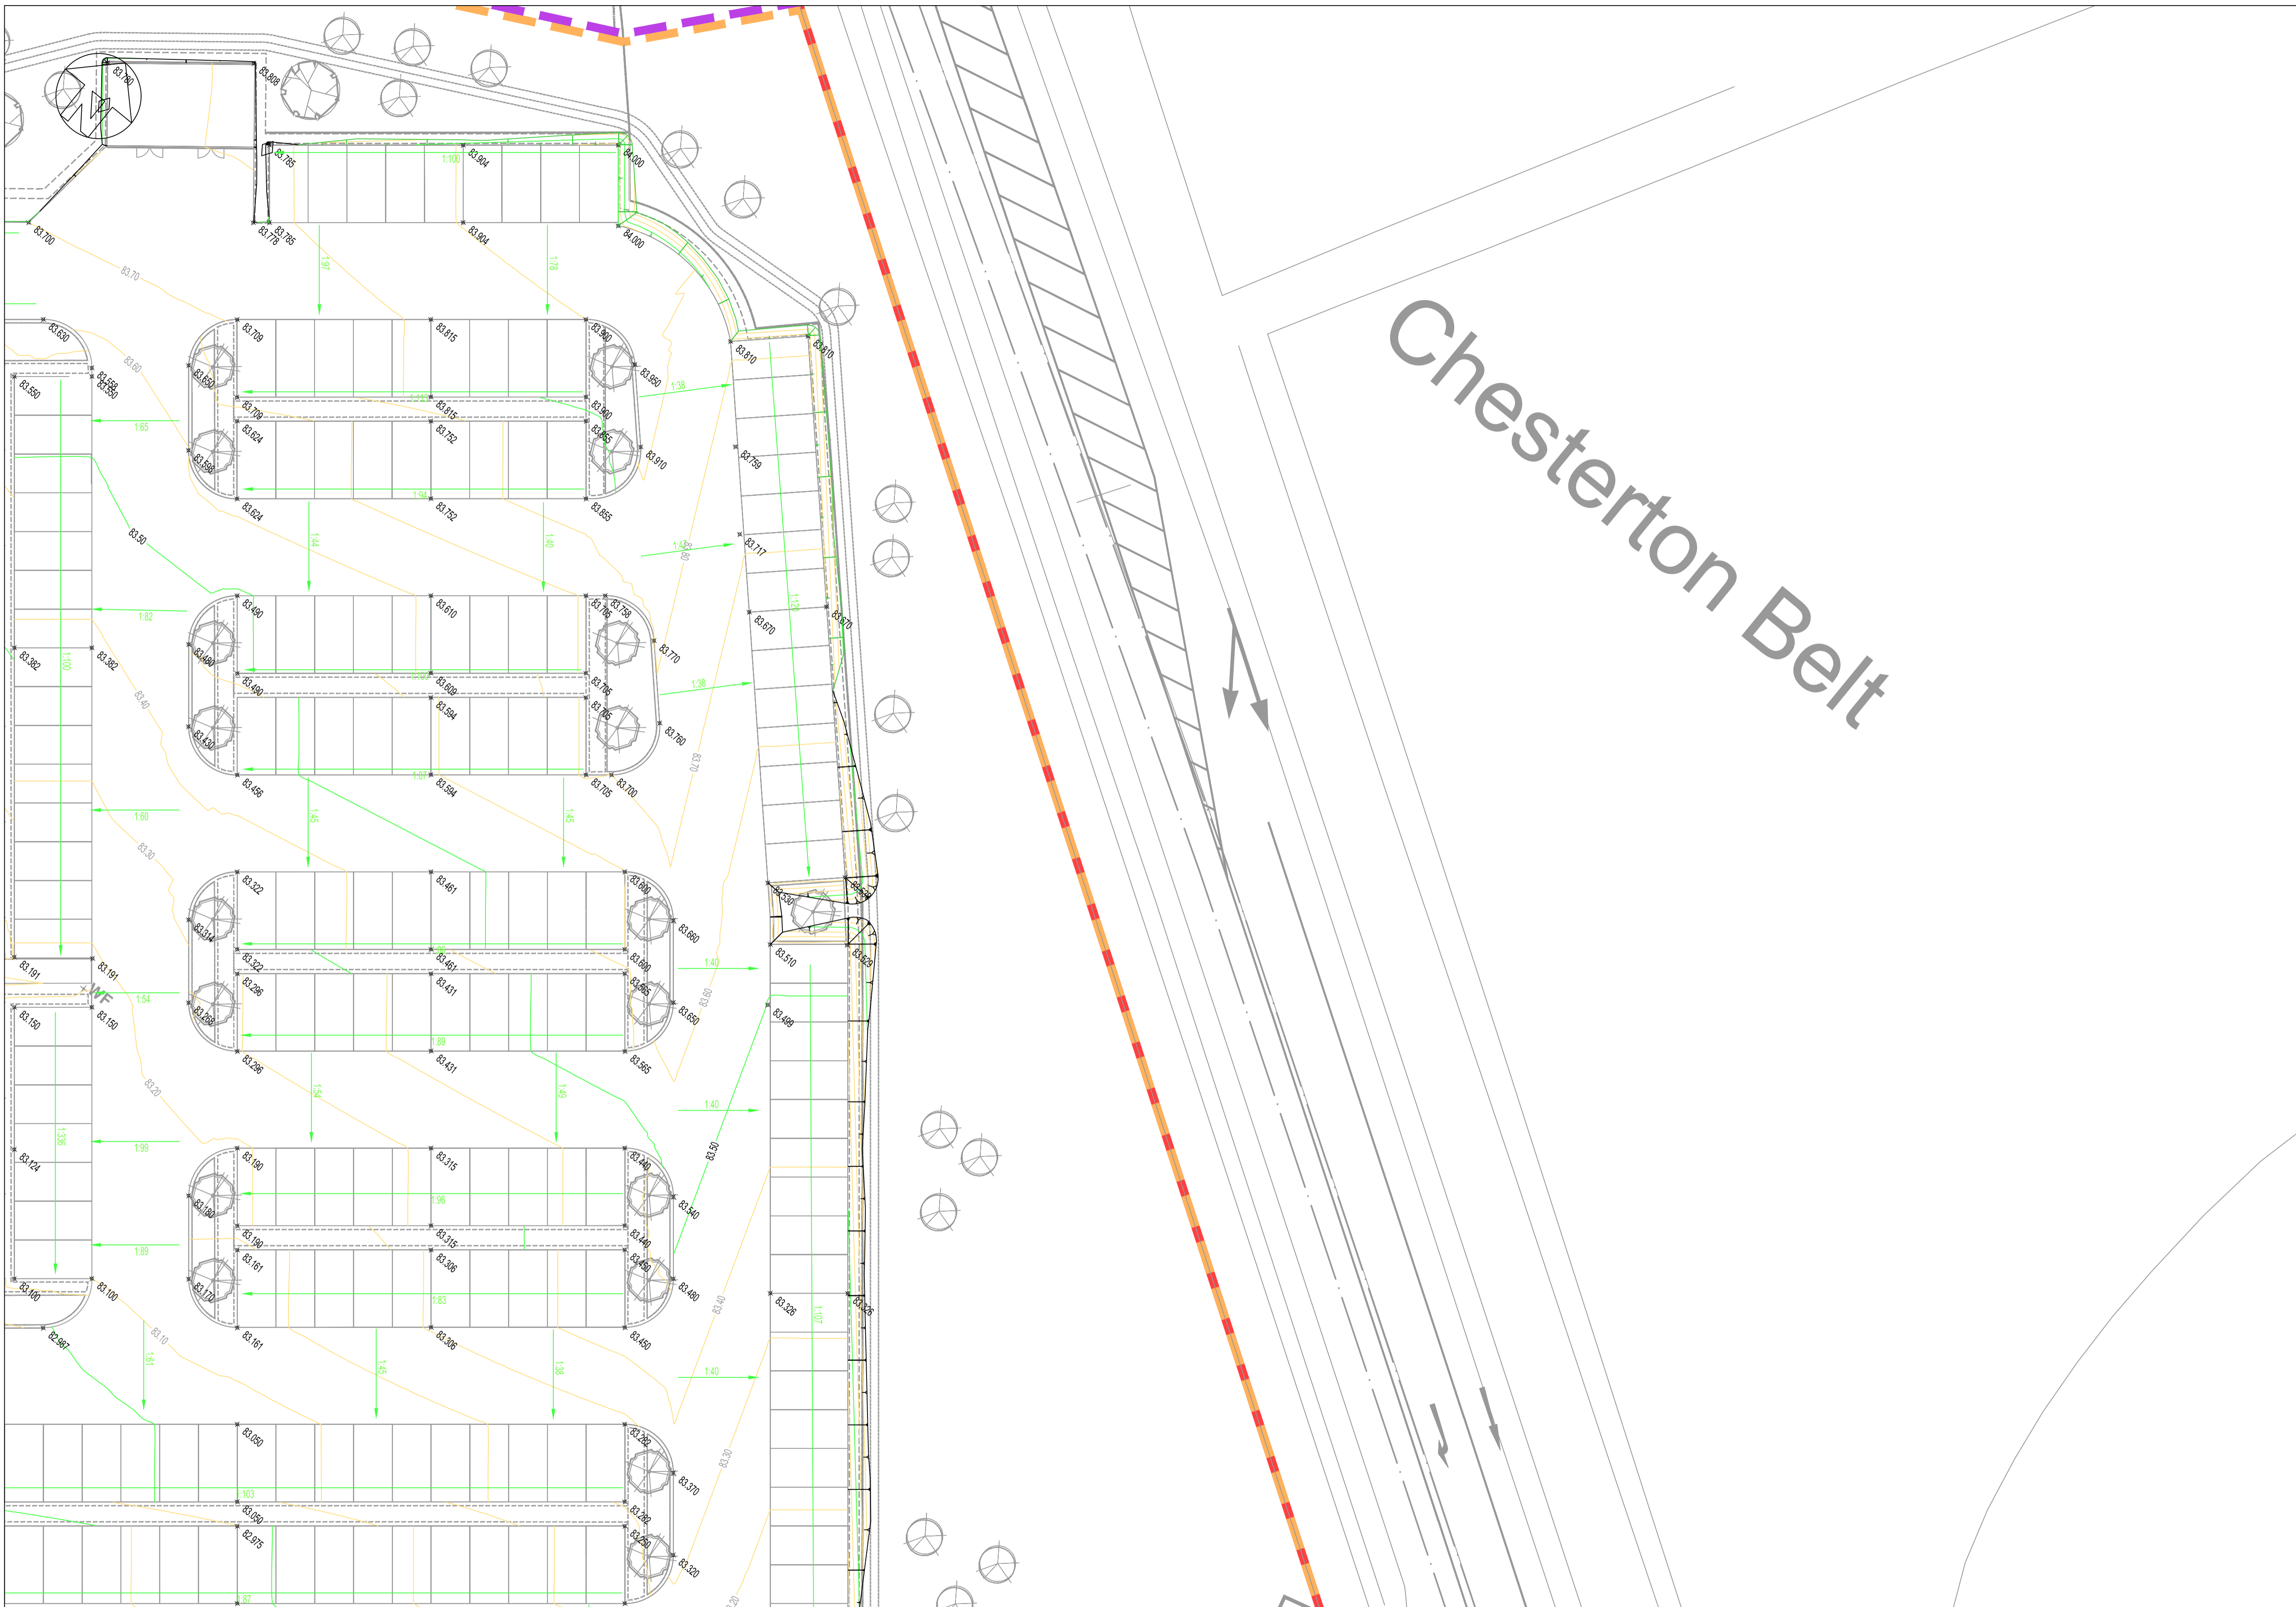

This drawing is to be read in conjunction with all relevant architects, engineers and specialists drawings and specifications.

Do not scale from this drawing.

**LEGEND**

- 84.000 PROPOSED MAJOR CONTOUR
- 84.100 PROPOSED MINOR CONTOUR
- + 84.854 PROPOSED SPOT LEVEL
- ↘ 1:40 PROPOSED SURFACE GRADIENT
- | CH 10.000 PROPOSED CHAINAGE
- ▭ PROPOSED EMBANKMENT (FILL)
- ▭ PROPOSED EMBANKMENT (CUT)
- ▭ SITE BOUNDARY
- ▭ MAIN RESORT BOUNDARY
- ▭ NORTHERN PARK BOUNDARY

**NOTES**

1. CONTOURS ARE SHOWN AT 50mm INTERVALS.
2. ALL AREA OUTSIDE OF PROPOSED CONTOURING ARE TO REMAIN AS EXISTING.

**NOT FOR CONSTRUCTION**

P2	S2	30.03.22	HHu	PDa	RIBA 3 Issue
P1	S2	18.02.22	HHu	PDa	RIBA 3 Part 1 Issue
rev	sc	date	by	chk	description

Drawing title  
**External Levels**  
 Sheet 11 of 23

scale (s) 1:200@ A1; 1:400@A3  
 date December 2021  
 drawn HHu

**elliottwood** | engineering a bettersociety

Elliott Wood Partnership Ltd  
 Central London • Wimbledon • Nottingham  
 Consulting Structural and Civil Engineers  
 (020) 7499 5688 • elliottwood.co.uk

Project  
**Proposed Great Wolf Lodge,**  
 Chesterton, Bicester,  
 Oxfordshire

Drawing status	Status	Revision
Preliminary	S2	P2
Project no.	Originator	Zone
2180501-EWP-Z11-EX-DR-C-5310		