


NOTES

1.

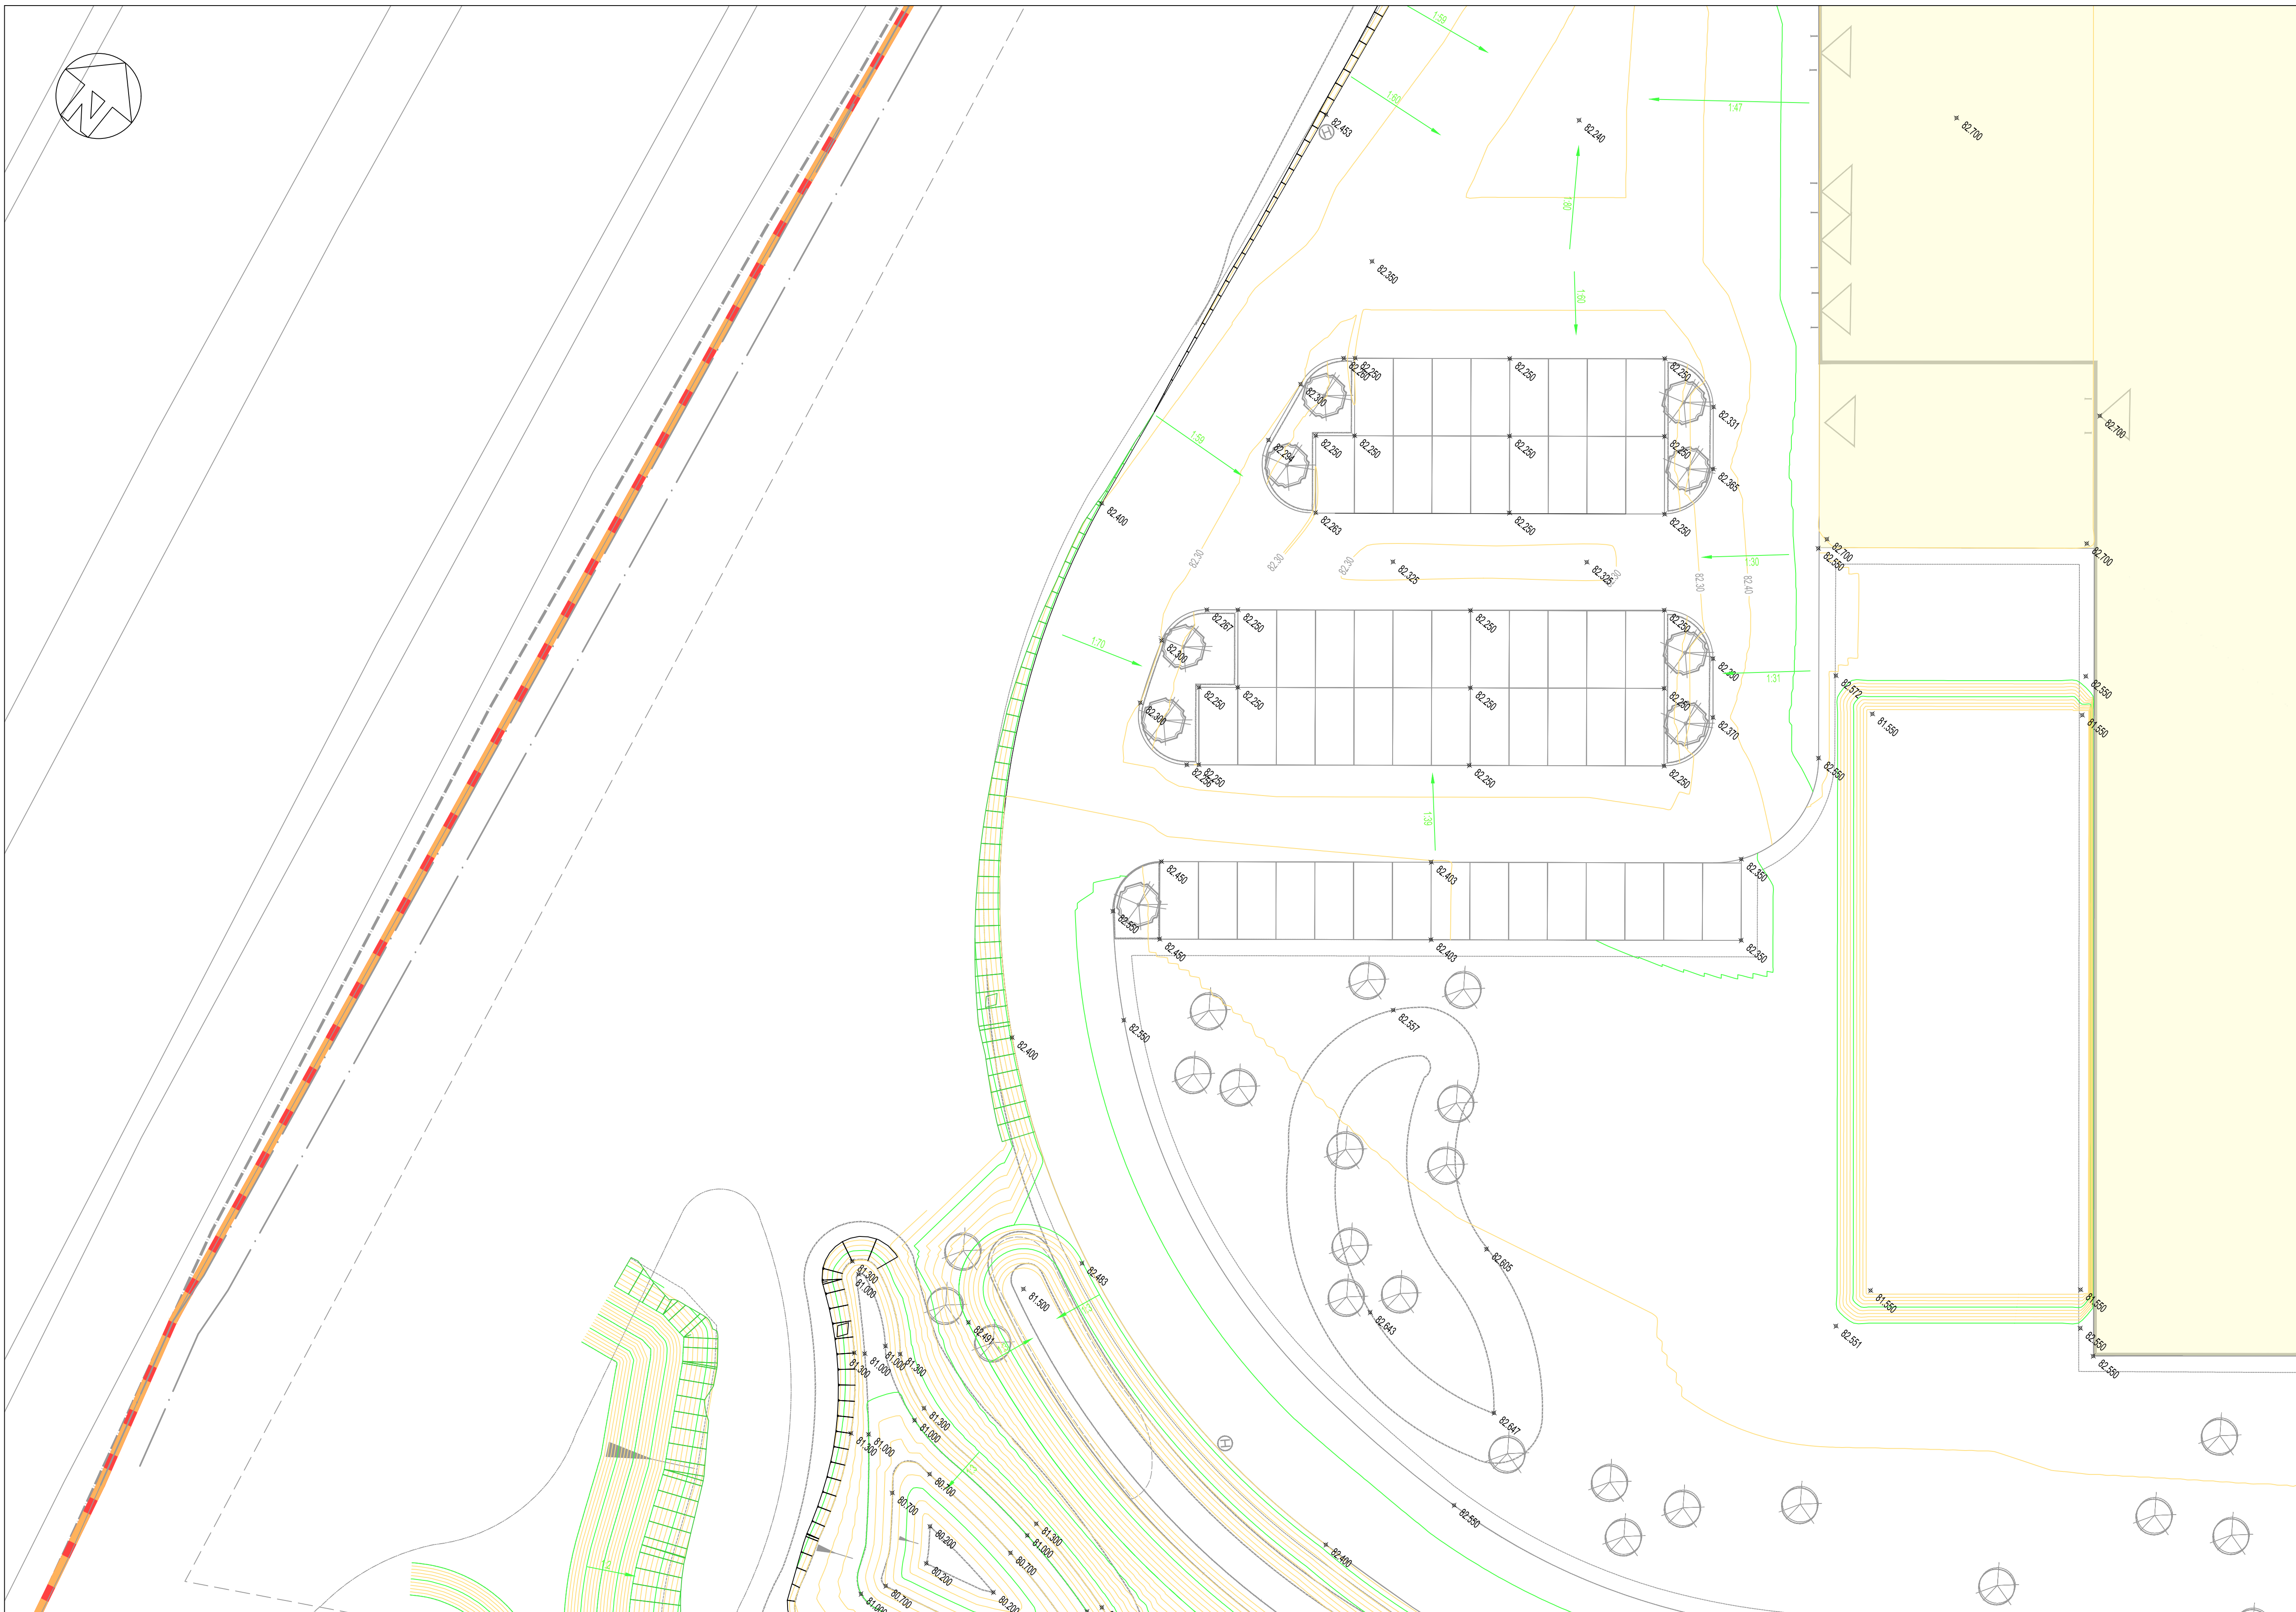

This drawing is to be read in conjunction with all relevant architects, engineers and specialists drawings and specifications.

Do not scale from this drawing.

LEGEND	
	84.000 PROPOSED MAJOR CONTOUR
	84.100 PROPOSED MINOR CONTOUR
	84.854 PROPOSED SPOT LEVEL
	1:40 PROPOSED SURFACE GRADIENT
	CH 10.000 PROPOSED CHAINAGE
	PROPOSED EMBANKMENT (FILL)
	PROPOSED EMBANKMENT (CUT)
	SITE BOUNDARY
	MAIN RESORT BOUNDARY
	NORTHERN PARK BOUNDARY

NOTES

1. CONTOURS ARE SHOWN AT 50mm INTERVALS.
2. ALL AREA OUTSIDE OF PROPOSED CONTOURING ARE TO REMAIN AS EXISTING.

**NOT FOR CONSTRUCTION**

rev	sc	date	by	chk	description
P2	S2	30.03.22	HHu	PDa	RIBA 3 Issue
P1	S2	18.02.22	HHu	PDa	RIBA 3 Part 1 Issue

Drawing title  
External Levels  
Sheet 12 of 23

scale (s) 1:200@ A1; 1:400@A3  
date December 2021  
drawn HHu

**elliottwood** | engineering a bettersociety

Elliott Wood Partnership Ltd  
Central London • Wimbledon • Nottingham  
Consulting Structural and Civil Engineers  
(020) 7499 5688 • elliottwood.co.uk

Project  
Proposed Great Wolf Lodge,  
Chesterton, Bicester,  
Oxfordshire

Drawing status	Status	Revision
Preliminary	S2	P2

Project no. 2180501-EWP-Z12-EX-DR-C-5311