


NOTES  
1.

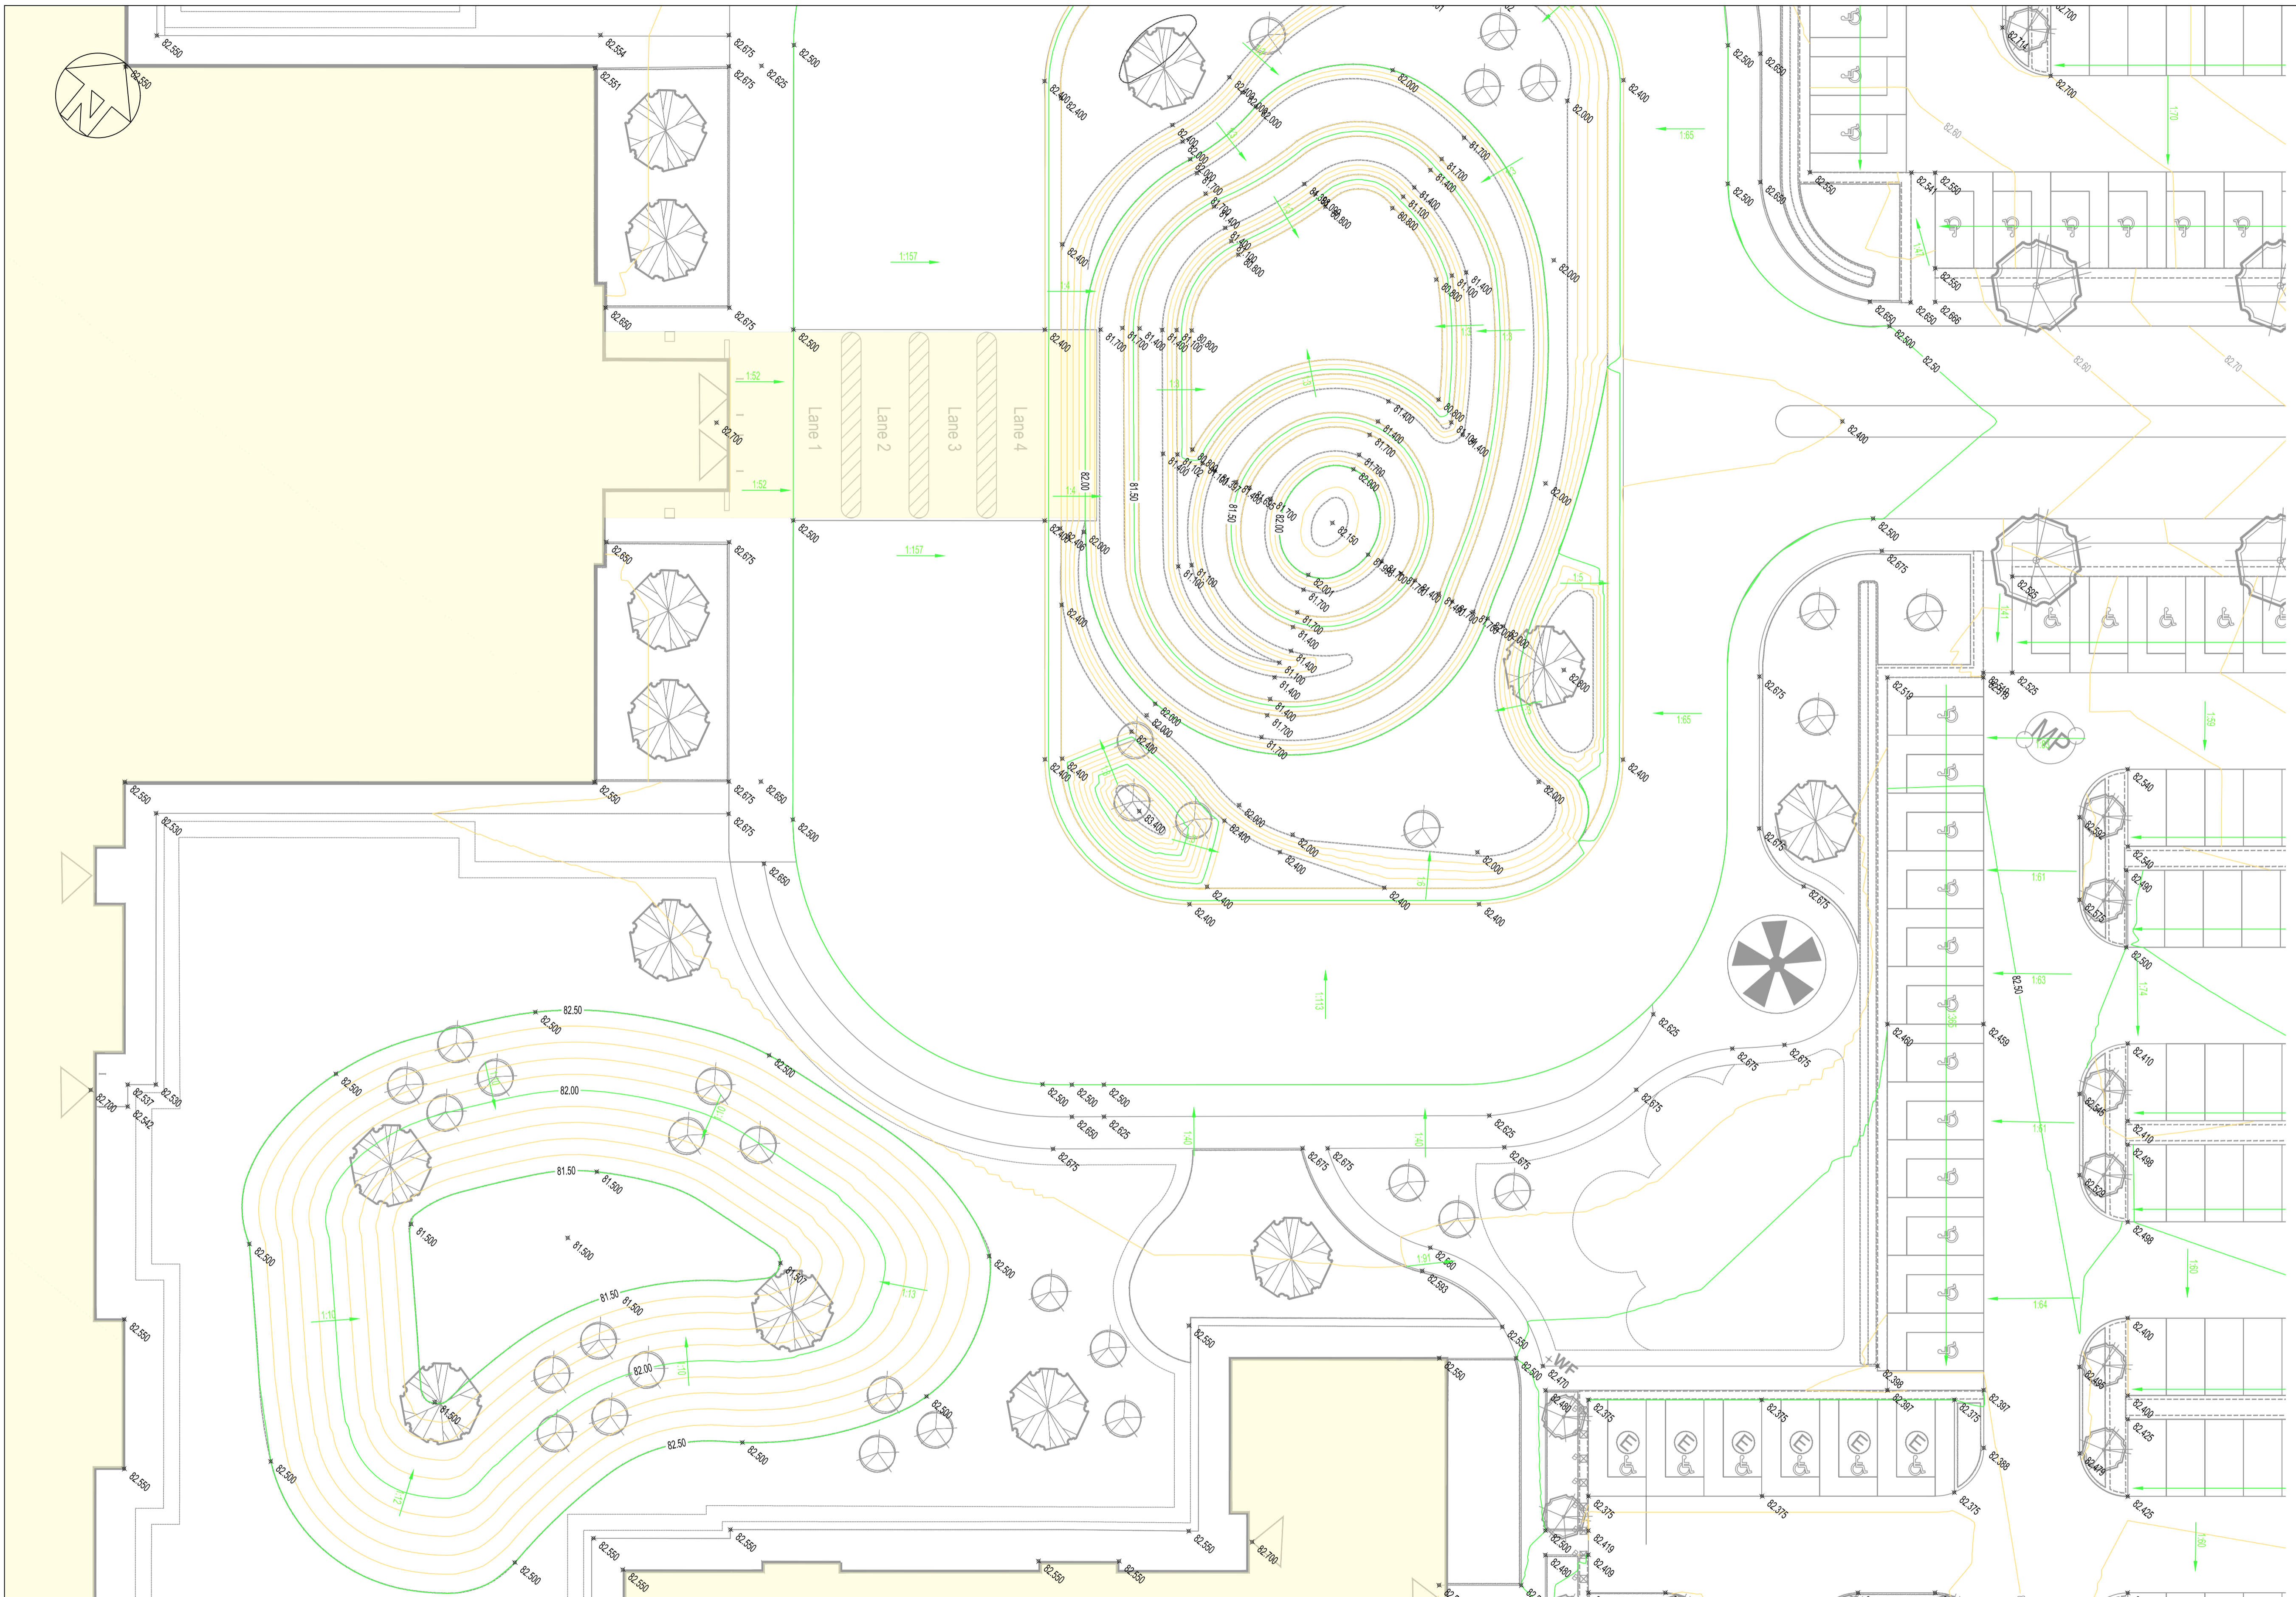

This drawing is to be read in conjunction with all relevant architects, engineers and specialists drawings and specifications.

Do not scale from this drawing.

**LEGEND**

	84.000	PROPOSED MAJOR CONTOUR
	84.100	PROPOSED MINOR CONTOUR
	+ 84.854	PROPOSED SPOT LEVEL
	1:40	PROPOSED SURFACE GRADIENT
	CH 10.000	PROPOSED CHAINAGE
		PROPOSED EMBANKMENT (FILL)
		PROPOSED EMBANKMENT (CUT)
		SITE BOUNDARY
		MAIN RESORT BOUNDARY
		NORTHERN PARK BOUNDARY

**NOTES**

1. CONTOURS ARE SHOWN AT 50mm INTERVALS.
2. ALL AREA OUTSIDE OF PROPOSED CONTOURING ARE TO REMAIN AS EXISTING.

**NOT FOR CONSTRUCTION**

P2	S2	30.03.22	HHu	PDa	RIBA 3 Issue
P1	S2	18.02.22	HHu	PDa	RIBA 3 Part 1 Issue
rev	sc	date	by	chk	description

Drawing title  
External Levels  
Sheet 14 of 23

scale (s)	date	drawn
1:200@ A1; 1:400@A3	December 2021	HHu

**elliottwood** | engineering a bettersociety

Elliott Wood Partnership Ltd  
Central London • Wimbledon • Nottingham  
Consulting Structural and Civil Engineers  
(020) 7499 5668 • elliottwood.co.uk

Project		Proposed Great Wolf Lodge, Chesterton, Bicester, Oxfordshire	
Drawing status	Status	Revision	
Preliminary	S2	P2	
Project no.	Originator	Zone	Level
218050+EWP-Z14-EX-DR-C-5313			