


NOTES

1.

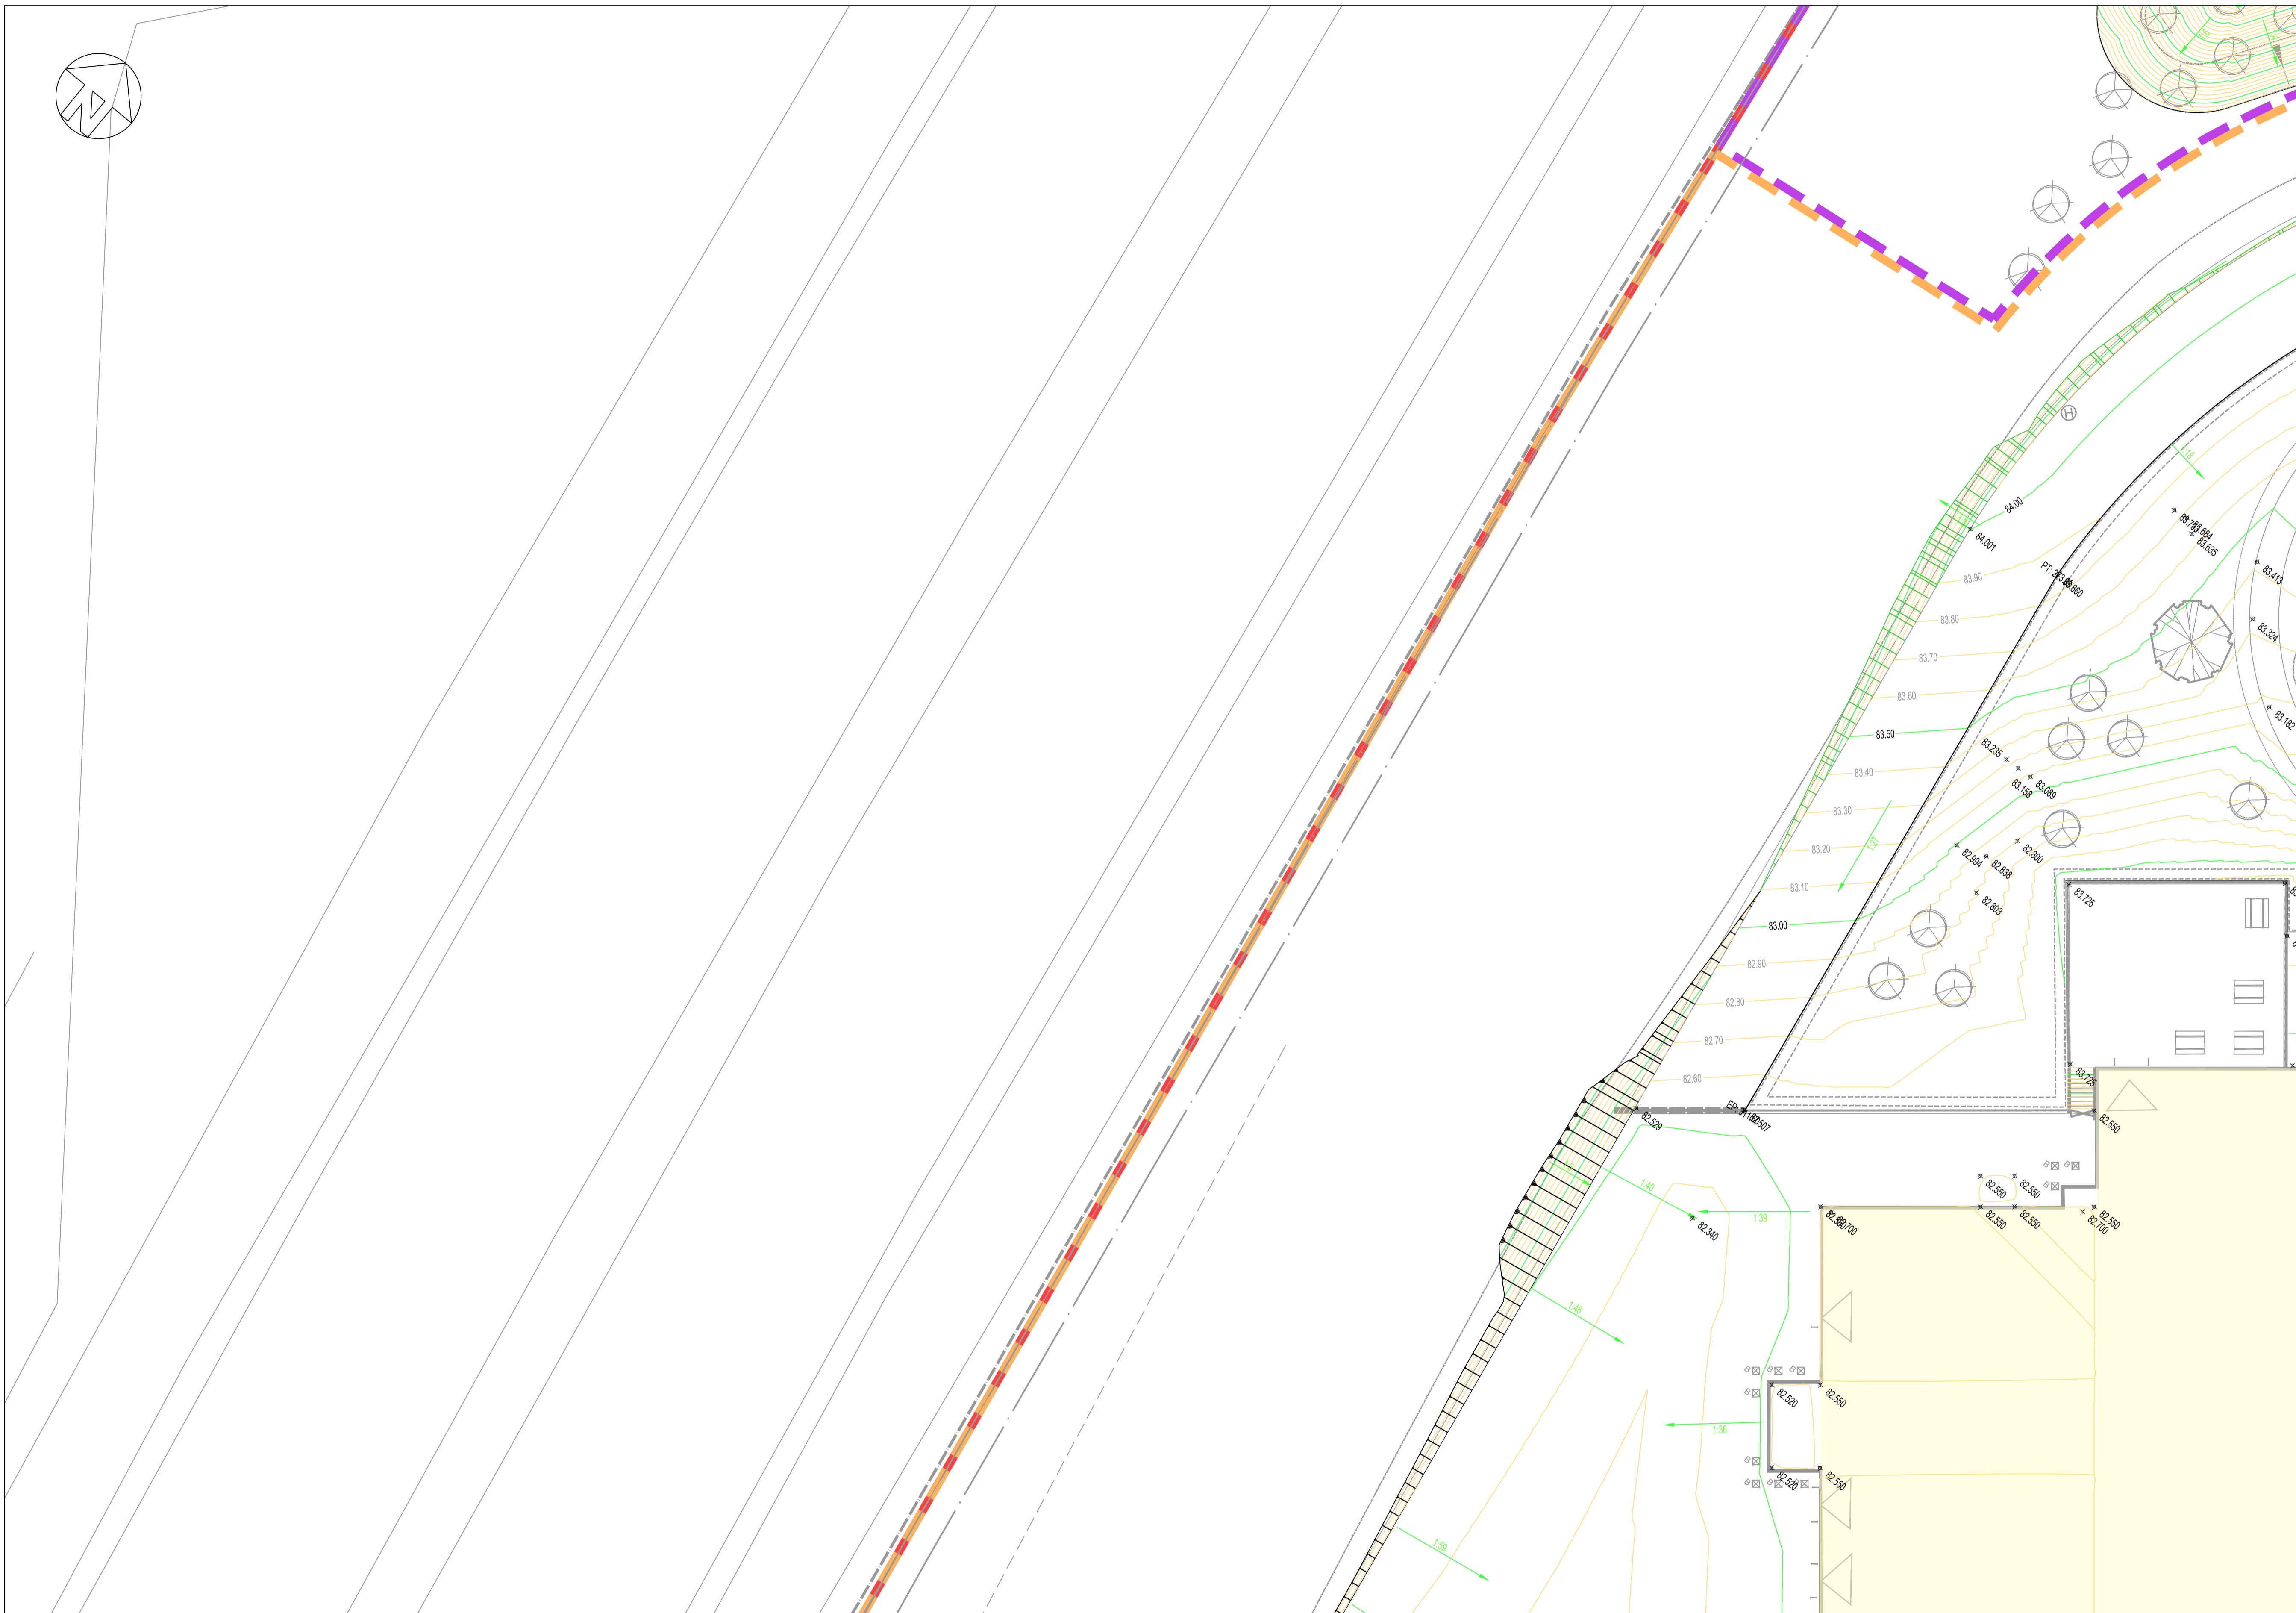

This drawing is to be read in conjunction with all relevant architects, engineers and specialists drawings and specifications.

Do not scale from this drawing.

LEGEND

- 84.000 PROPOSED MAJOR CONTOUR
- 84.100 PROPOSED MINOR CONTOUR
- + 84.854 PROPOSED SPOT LEVEL
- 1:40 PROPOSED SURFACE GRADIENT
- | CH 10.000 PROPOSED CHAINAGE
- Y PROPOSED EMBANKMENT (FILL)
- Y PROPOSED EMBANKMENT (CUT)
- SITE BOUNDARY
- MAIN RESORT BOUNDARY
- NORTHERN PARK BOUNDARY

NOTES

1. CONTOURS ARE SHOWN AT 50mm INTERVALS.
2. ALL AREA OUTSIDE OF PROPOSED CONTOURING ARE TO REMAIN AS EXISTING.

NOT FOR CONSTRUCTION

rev	sc	date	by	chk	description
P2	S2	30.03.22	HHu	PDa	RIBA 3 Issue
P1	S2	18.02.22	HHu	PDa	RIBA 3 Part 1 Issue

Drawing title
External Levels
Sheet 8 of 23

scale (s) date drawn
1:200@ A1; 1:400@A3 December 2021 HHu

elliottwood | engineering
a bettersociety

Elliott Wood Partnership Ltd
Central London • Wimbledon • Nottingham
Consulting Structural and Civil Engineers
(020) 7499 5688 • elliottwood.co.uk

Project
Proposed Great Wolf Lodge,
Chesterton, Bicester,
Oxfordshire

Drawing status	Status	Revision
Preliminary	S2	P2

Project no. Originator Zone Level Type Role drg no.
2180501-EWP-Z8-EX-DR-C-5307