


IMPLEMENTATION AND MAINTENANCE GUIDELINES

- 14. All plants shall conform to BS 2758 and be in accordance with the National Plant Specification...
15. Topsoil: The pre-planting topsoil application...
16. Native Shrub Planting: The extent of the planting area shall be set out using 100mm diameter...
17. Native Hedger Planting: The extent of the hedger area shall be set out using 100mm diameter...
18. Wildflower and Grassland Management: Wildflower seed mixtures to be sown from certified...
19. Fencing: The extent of the fencing area shall be set out using 100mm diameter...
20. Turf Down Hedger Maintenance: These will be worked and stumped...
21. Wildflower and Grassland Management: Wildflower seed mixtures to be sown from certified...

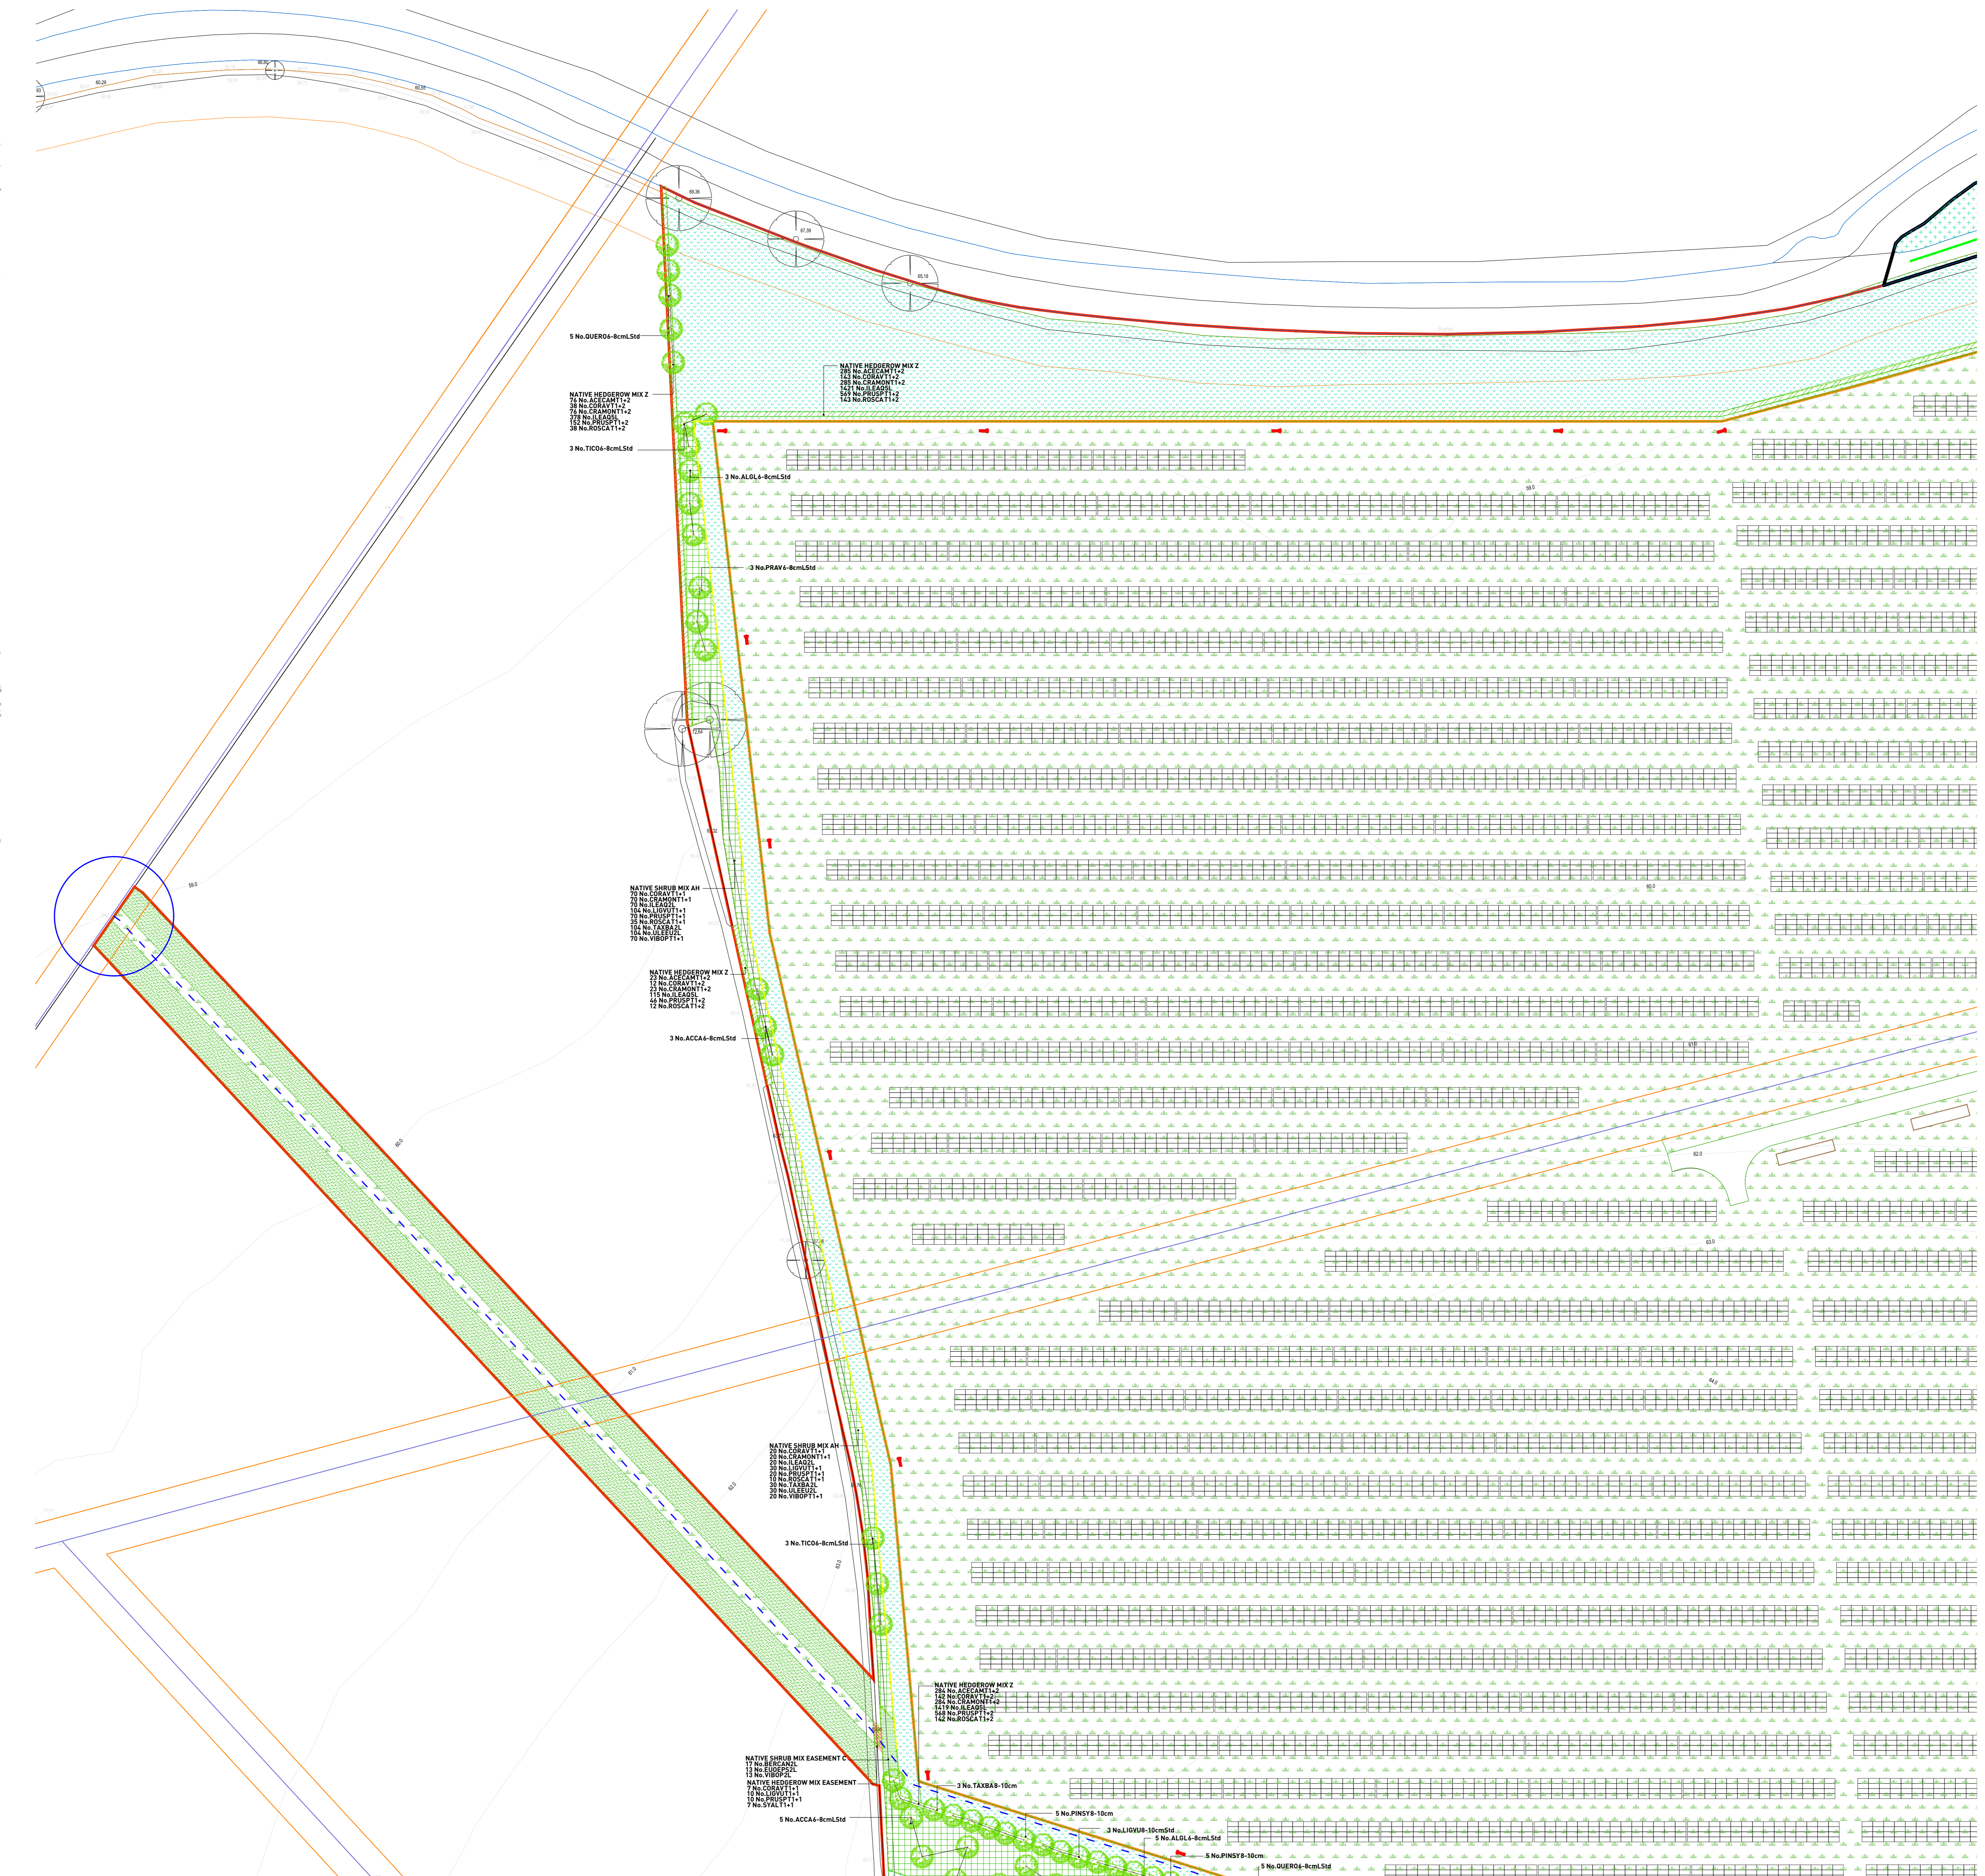

PLANT SCHEDULE table with columns: PROPOSED SPECIES, COMMON NAME, SUPPLY SPECIFICATION, HEIGHT (CM), BIRTH, QTY (No). Includes sections for Native Hedger Mix, Native Shrub Mix, Meadow Mixtures, and Turtle Dove Mixture. Includes a KEY with symbols for site boundary, existing trees, and various plantings. Includes a SHEET LOCATION PLAN NTS at the bottom left.