


IMPLEMENTATION AND MAINTENANCE GUIDELINES

- 14 All plants and trees to be planted in accordance with the National Plant Species Register...
15 If the location for a proposed structure is to be changed through future planning...
16 Topsoil...
17 Native shrub planting...
18 Native hedge planting...
19 Meadow and grassland mix...
20 Wetland and grassland mix...
21 Field preparation...
22 Site preparation...

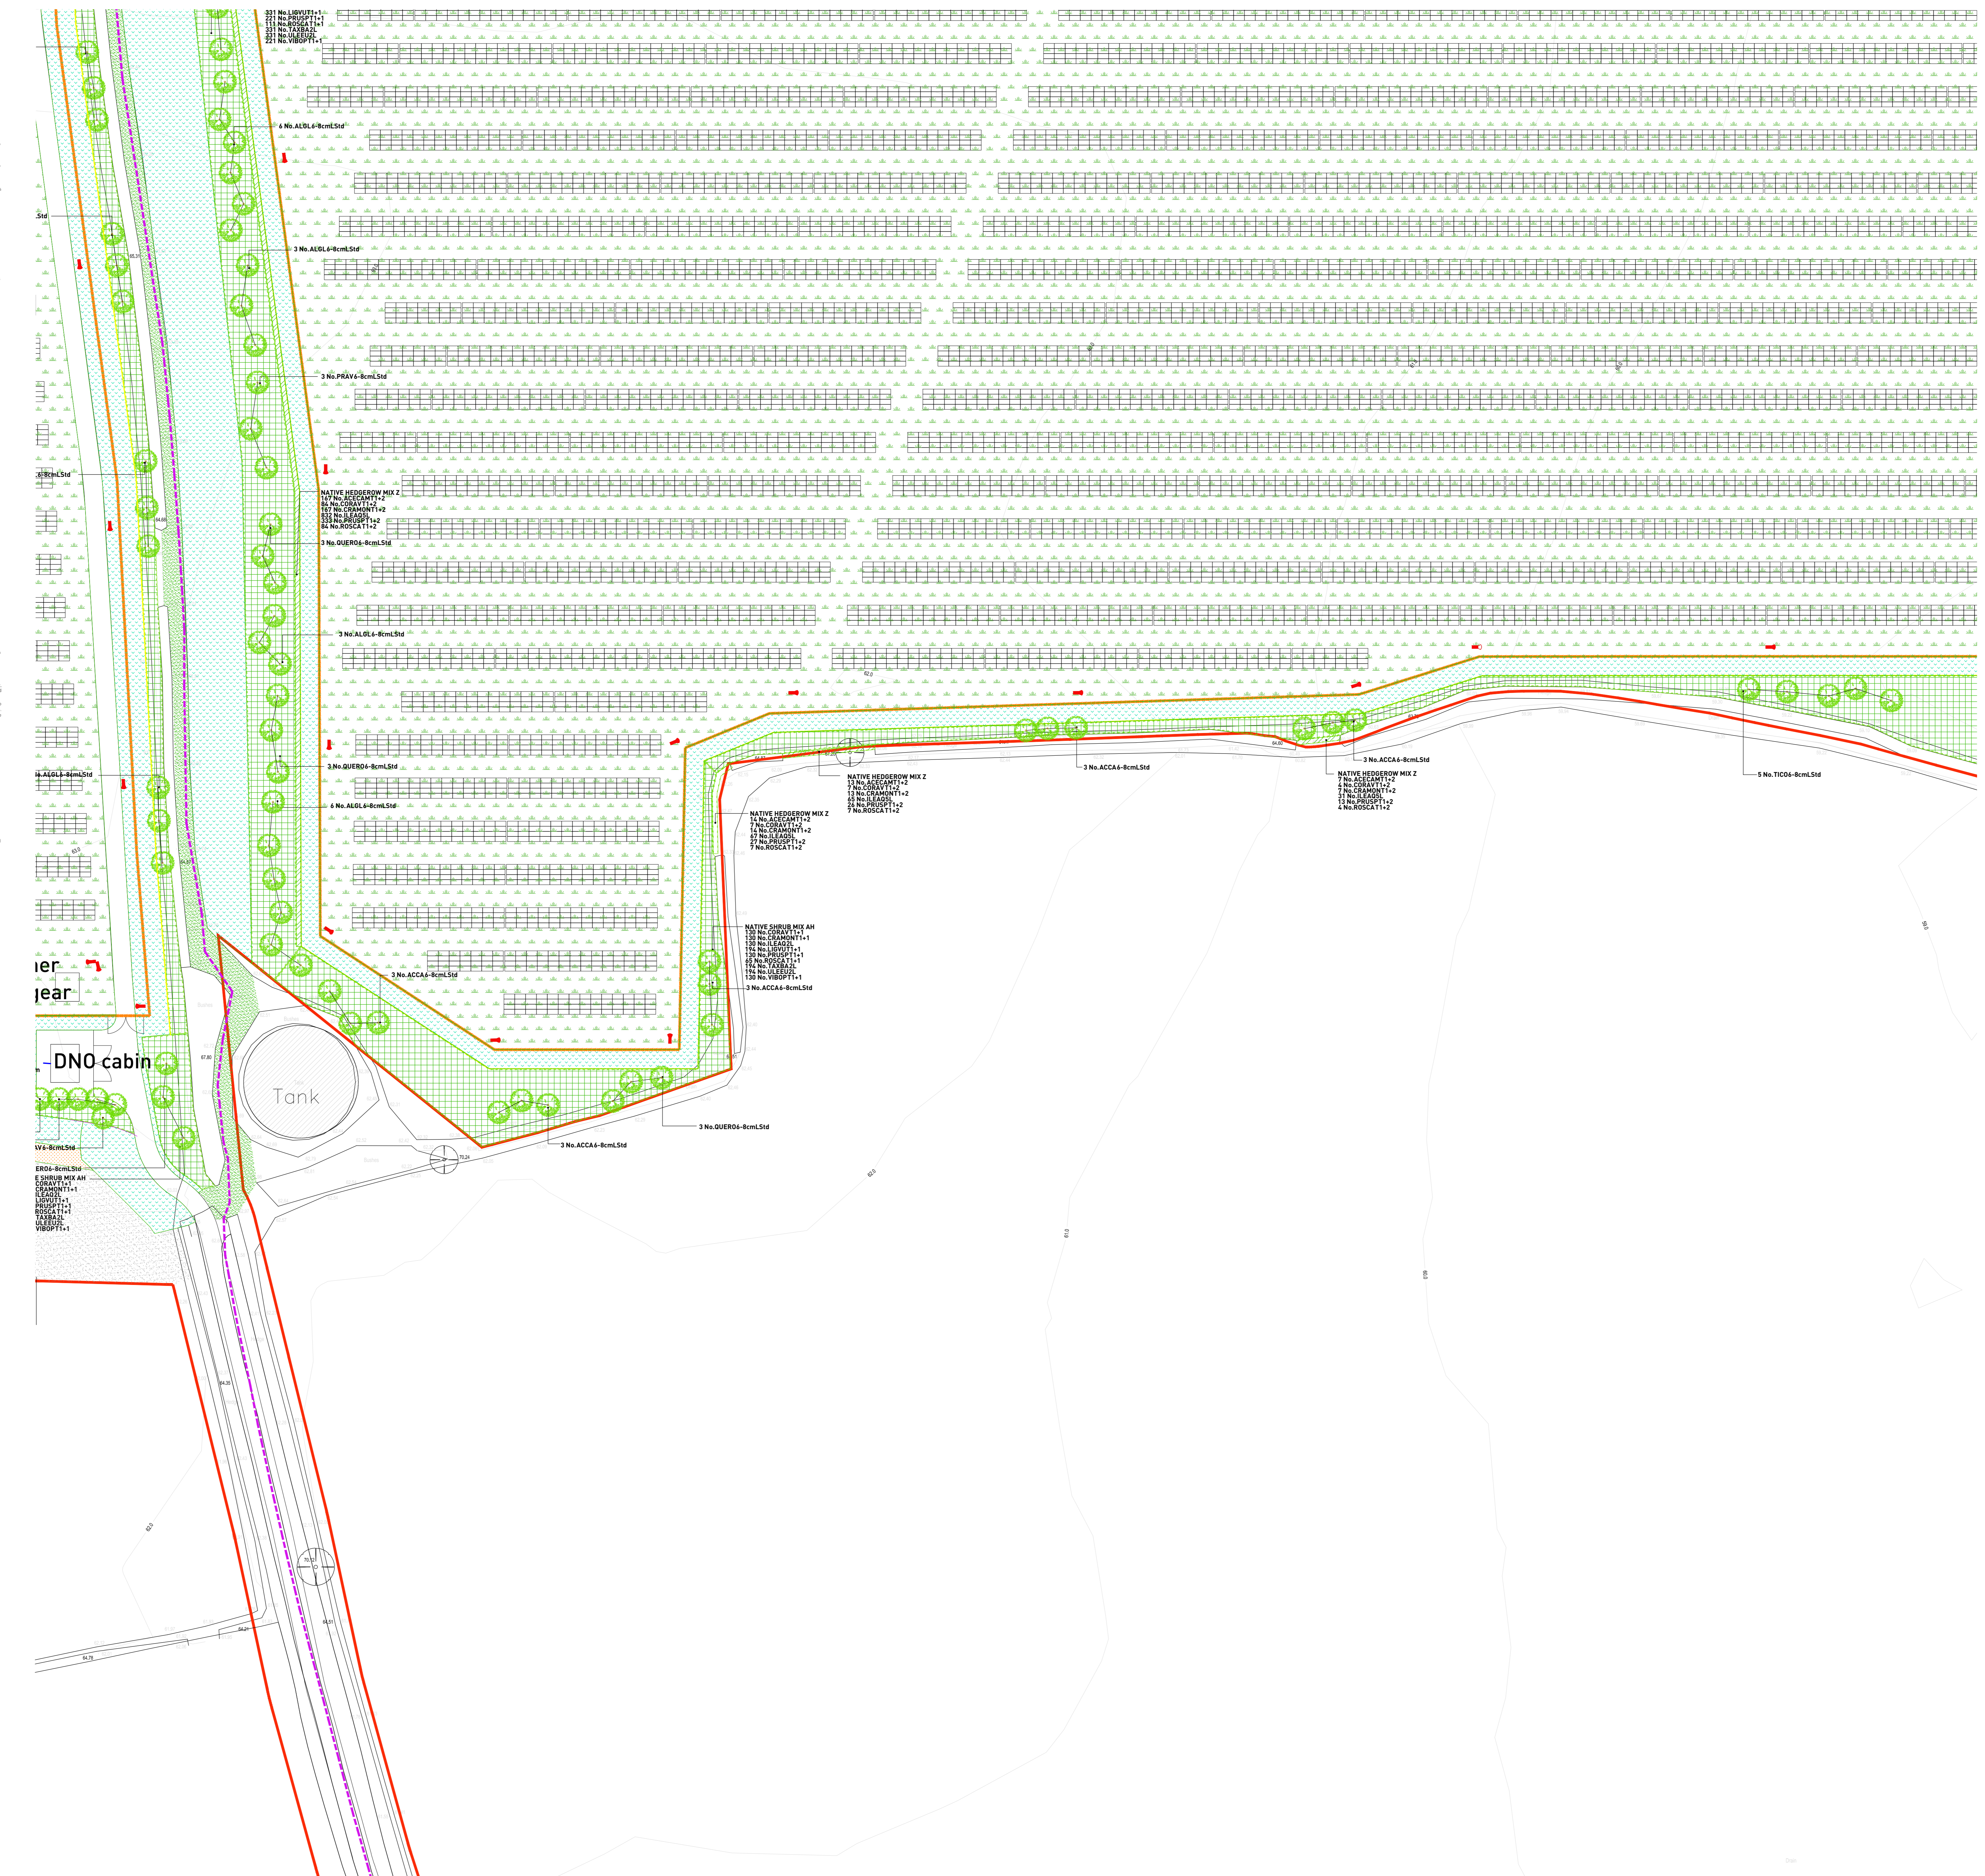

PLANT SCHEDULE table with columns for species, height, and quantity. Includes sections for Proposed Native Hedger Mixes, Proposed Native Shrub Mixes, Proposed Wildflower Meadow, Meadow/Grass Mixtures, Meadow Mixtures for Clay Soils, Proposed Turtle Dove Mixture, and Key site features like Site boundary, Existing trees, and Infrastructure.

