

Indicative position of Existing Hedgerow. Hedgerow to be re-inforced with existing native tree and scrub species where required. Tree girth to be 8-10cm, scrub species to be 1.2-1.5m tall feathery.

SCHEDULES OF INDIVIDUAL BEDS PLANTED WITH NATIVE SHRUB MIX AND BULBS (For trees refer to main schedule on drawing No. OS 1346-16.1A)

NATIVE SHRUB MIX BED 1 (989 m2)		
Code	Species	Total No.
NATIVE SHRUB MIX		
CS	Cornus sanguinea	692
EE	Euonymus europaeus	593
PDI	Prunus domestica subsp. italica	25
VO	Viburnum opulus	495
drawing Tree species and Nos. are shown on		
NATIVE SHRUB MIX BED 2 (497.5 m2)		
Code	Species	Total No.
NATIVE SHRUB MIX		
CS	Cornus sanguinea	348
EE	Euonymus europaeus	299
PDI	Prunus domestica subsp. italica	12
VO	Viburnum opulus	249
shown on drawing Tree species and Nos. are		
NATIVE SHRUB MIX BED 3 (117 m2)		
Code	Species	Total No.
NATIVE SHRUB MIX		
CS	Cornus sanguinea	82
EE	Euonymus europaeus	70
PDI	Prunus domestica subsp. italica	3
VO	Viburnum opulus	59
BULBS (IN THE GREEN) 25.5 m2		
EH	Eranthis hyemalis	191
GN	Galanthus nivalis	191
Tree species and Nos. are shown on drawing		

NATIVE SHRUB MIX BED 4 (187 m2)		
Code	Species	Total No.
NATIVE SHRUB MIX		
CS	Cornus sanguinea	131
EE	Euonymus europaeus	112
PDI	Prunus domestica subsp. italica	5
VO	Viburnum opulus	94
BULBS (IN THE GREEN) 31 m2		
EH	Eranthis hyemalis	225
GN	Galanthus nivalis	225
Tree species and Nos. are shown on drawing		

SCHEDULES OF INDIVIDUAL CENTRAL AVENUE BEDS PLANTED WITH NATIVE SHRUBS AND NATIVE/ ORNAMENTAL TREES

NATIVE SHRUB BED A (196 m2)		
Code	Species	Total No.
TREES		
CJ	Cercidiphyllum japonicum	5
LS	Liquidambar styraciflua	5
PAP	Prunus avium 'Plena'	1
NATIVE SHRUBS		
CAS	Cornus alba 'Sibirica'	52
CSW	Calluna vulg. 'Springwood White'	204
LAH	Lavandula ang. 'Hidcote'	154
HA	Hypericum androsaemum	17
RO	Rosmarinus officinalis	104
NATIVE SHRUB BED B, D, E, G (217 m2)		
Code	Species	Total No. per Bed
TREES		
CJ	Cercidiphyllum japonicum	5
LS	Liquidambar styraciflua	5
PAP	Prunus avium 'Plena'	3
NATIVE SHRUBS		
CAS	Cornus alba 'Sibirica'	52
CSW	Calluna vulg. 'Springwood White'	231
LAH	Lavandula ang. 'Hidcote'	174
HA	Hypericum androsaemum	48
RO	Rosmarinus officinalis	104

NATIVE SHRUB BED C & F (180.6 m2)		
Code	Species	Total No. per Bed
TREES		
CJ	Cercidiphyllum japonicum	5
LS	Liquidambar styraciflua	5
PAP	Prunus avium 'Plena'	2
NATIVE SHRUBS		
CAS	Cornus alba 'Sibirica'	43
CSW	Calluna vulg. 'Springwood White'	199
LAH	Lavandula ang. 'Hidcote'	147
HA	Hypericum androsaemum	31
RO	Rosmarinus officinalis	85
NATIVE SHRUB BED H (173.7 m2)		
Code	Species	Total No.
TREES		
CJ	Cercidiphyllum japonicum	5
LS	Liquidambar styraciflua	5
PAP	Prunus avium 'Plena'	1
NATIVE SHRUBS		
CAS	Cornus alba 'Sibirica'	43
CSW	Calluna vulg. 'Springwood White'	199
LAH	Lavandula ang. 'Hidcote'	150
HA	Hypericum androsaemum	17
RO	Rosmarinus officinalis	86


Note:
Shrubs to be planted in random single species groups of 3-11 No. at 2 per m2.

OVERALL PLANTING SCHEDULE: For total plant numbers, plant sizes and planting densities refer to the 1st part of this drawing, No. OS 1346-16.1A.


No dimensions are to be scaled from this drawing. All stated measurements are to be verified on site. Any discrepancies to be brought to the attention of Open Spaces.

	Existing Hedge
	Proposed Native Shrub Planting
	Proposed Native Shrub Mix
	Proposed Emorsgate Flowering Lawn Mix EL1 (Dry Meadow Grassland)
	Proposed Emorsgate Meadow Mix EM8 (Damp Meadow Grassland)
	Proposed Tree
	Proposed Bulb Planting
	Boundary of wider site

Note:
This drawing is to be read in conjunction with the Soft Landscape Specification document.

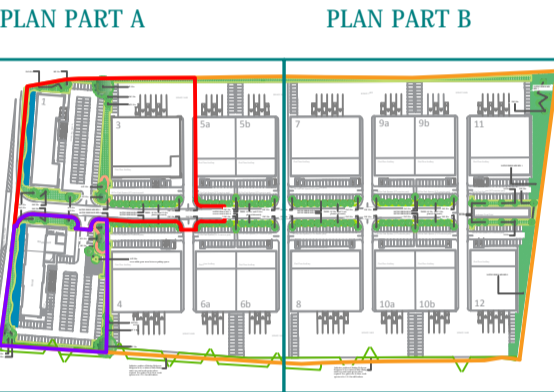

Please also refer to Part A of this drawing.

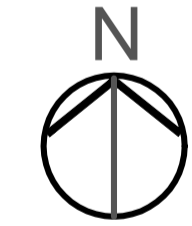

Rev.	Date	Description
A	07.12.17	revised landscape surrounding unit 2-hotel
B	07.12.17	minor revisions to hotel landscape
C	20.04.18	minor revisions to hotel planting
D	04.05.18	revised planting mixes and added application outlines
E	10.05.18	revised annotation

Client

Project Oxford Technology Park
Land East of Evenlode Crescent
and South of Langford Lane,
Kidlington

Drawing Title
Soft Landscape Plan Part B

Date:	02/02/2017	Drawn: CR
Scale:	1:500 on A1	Checked: KM
Dwg No:	OS 1346-16.1B	Rev: E

0 5 10 25 50m