


PATHWAY INDICATIVELY SHOWN

Communal Waste & Recycling St

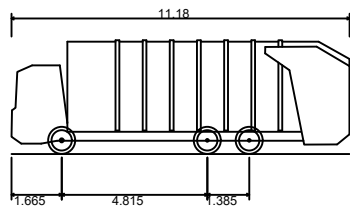

Phoenix 2 One-Pass (with Elite 6x4 chassis)
 Overall Length 11.180m
 Overall Width 2.550m
 Overall Body Height 3.760m
 Min Body Ground Clearance 0.312m
 Track Width 2.550m
 Lock to lock time 4.00s
 Kerb to Kerb Turning Radius 10.150m

First Floor, South Wing, Equinox
 North Great Park Road,
 Almondsbury, Bristol, BS32 4QL

01454 625945
 www.pegasusgroup.co.uk

Planning | Design | Environment | Economics



REV	DATE	BY	DESCRIPTION	CHK	APD
A	09/02/22	ADWS	UPDATED LAYOUT INSERTED, TRACKING AMENDED	CMR	CMR

CLIENT: BLUE CEDAR HOMES	SCALE @ A3: 1:500	CHECKED: CMR	APPROVED: CMR
PROJECT: SIBFORD FERRIS	DATE: 03/12/2021	DESIGN-DRAWN: ADWS	DRAWING-STATUS: SPA
TITLE: SWEPT PATH ASSESSMENT OCC REFUSE VEHICLE	PROJECT No: P21-0804	DRAWING No: FIGURE 3.1	REV: A

Copyright Pegasus Planning Group Ltd. Crown copyright. All rights reserved. Ordnance Survey Copyright Licence number 100042093. Promap Licence number 100020449. Emapsite Licence number 0100031673 Standard OS licence rights conditions apply. Pegasus accepts no liability for any use of this document other than for its original purpose, or by the original client, or following Pegasus' express agreement to such use. T 01285 641717 www.pegasuspg.co.uk