

Cherry Trees

Existing low stone wall to be repaired in reclaimed stone extent as required on site

Planted buffer strip to rear & eastern boundaries

The Croft Southside Cottage

Random Coursed Cotswold stone - Grangehill Grey

Samaca Classic 50x25 black slate

1.8m high Close Board fence


1.2m rustic post and rail fence

Shared road - black macadam

Harvest Tegula Piora permeable block paving

Charcoal keybloc paving

Bradstone Peak River Buff paving slabs (600x600)

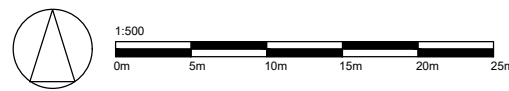

PROJECT: South Side, Steeple Aston			
DRAWING: Materials Plan			
DEPARTMENT: Planning	DRAWN BY: GL	CHECKED BY:	
DRAWING No: P.224.MP.01	SCALE: 1:500	PAPER: A3	REV: M
STATUS: PROPOSED	DATE: 28.07.17		



RECTORY LTD RECTORY HOUSE THAME ROAD
HADDENHAM, AYLESBURY, BUCKINGHAMSHIRE, HP17 8DA
T: 01844 295100 F: 01844 295350 www.rectory.co.uk

THIS DRAWING IS THE PROPERTY OF RECTORY HOMES LIMITED AND MAY NOT BE COPIED, LENT, REPRODUCED OR DISCLOSED WITHOUT THEIR WRITTEN PERMISSION