


FOR CONTINUATION, SEE DRAWING 1923/50/016

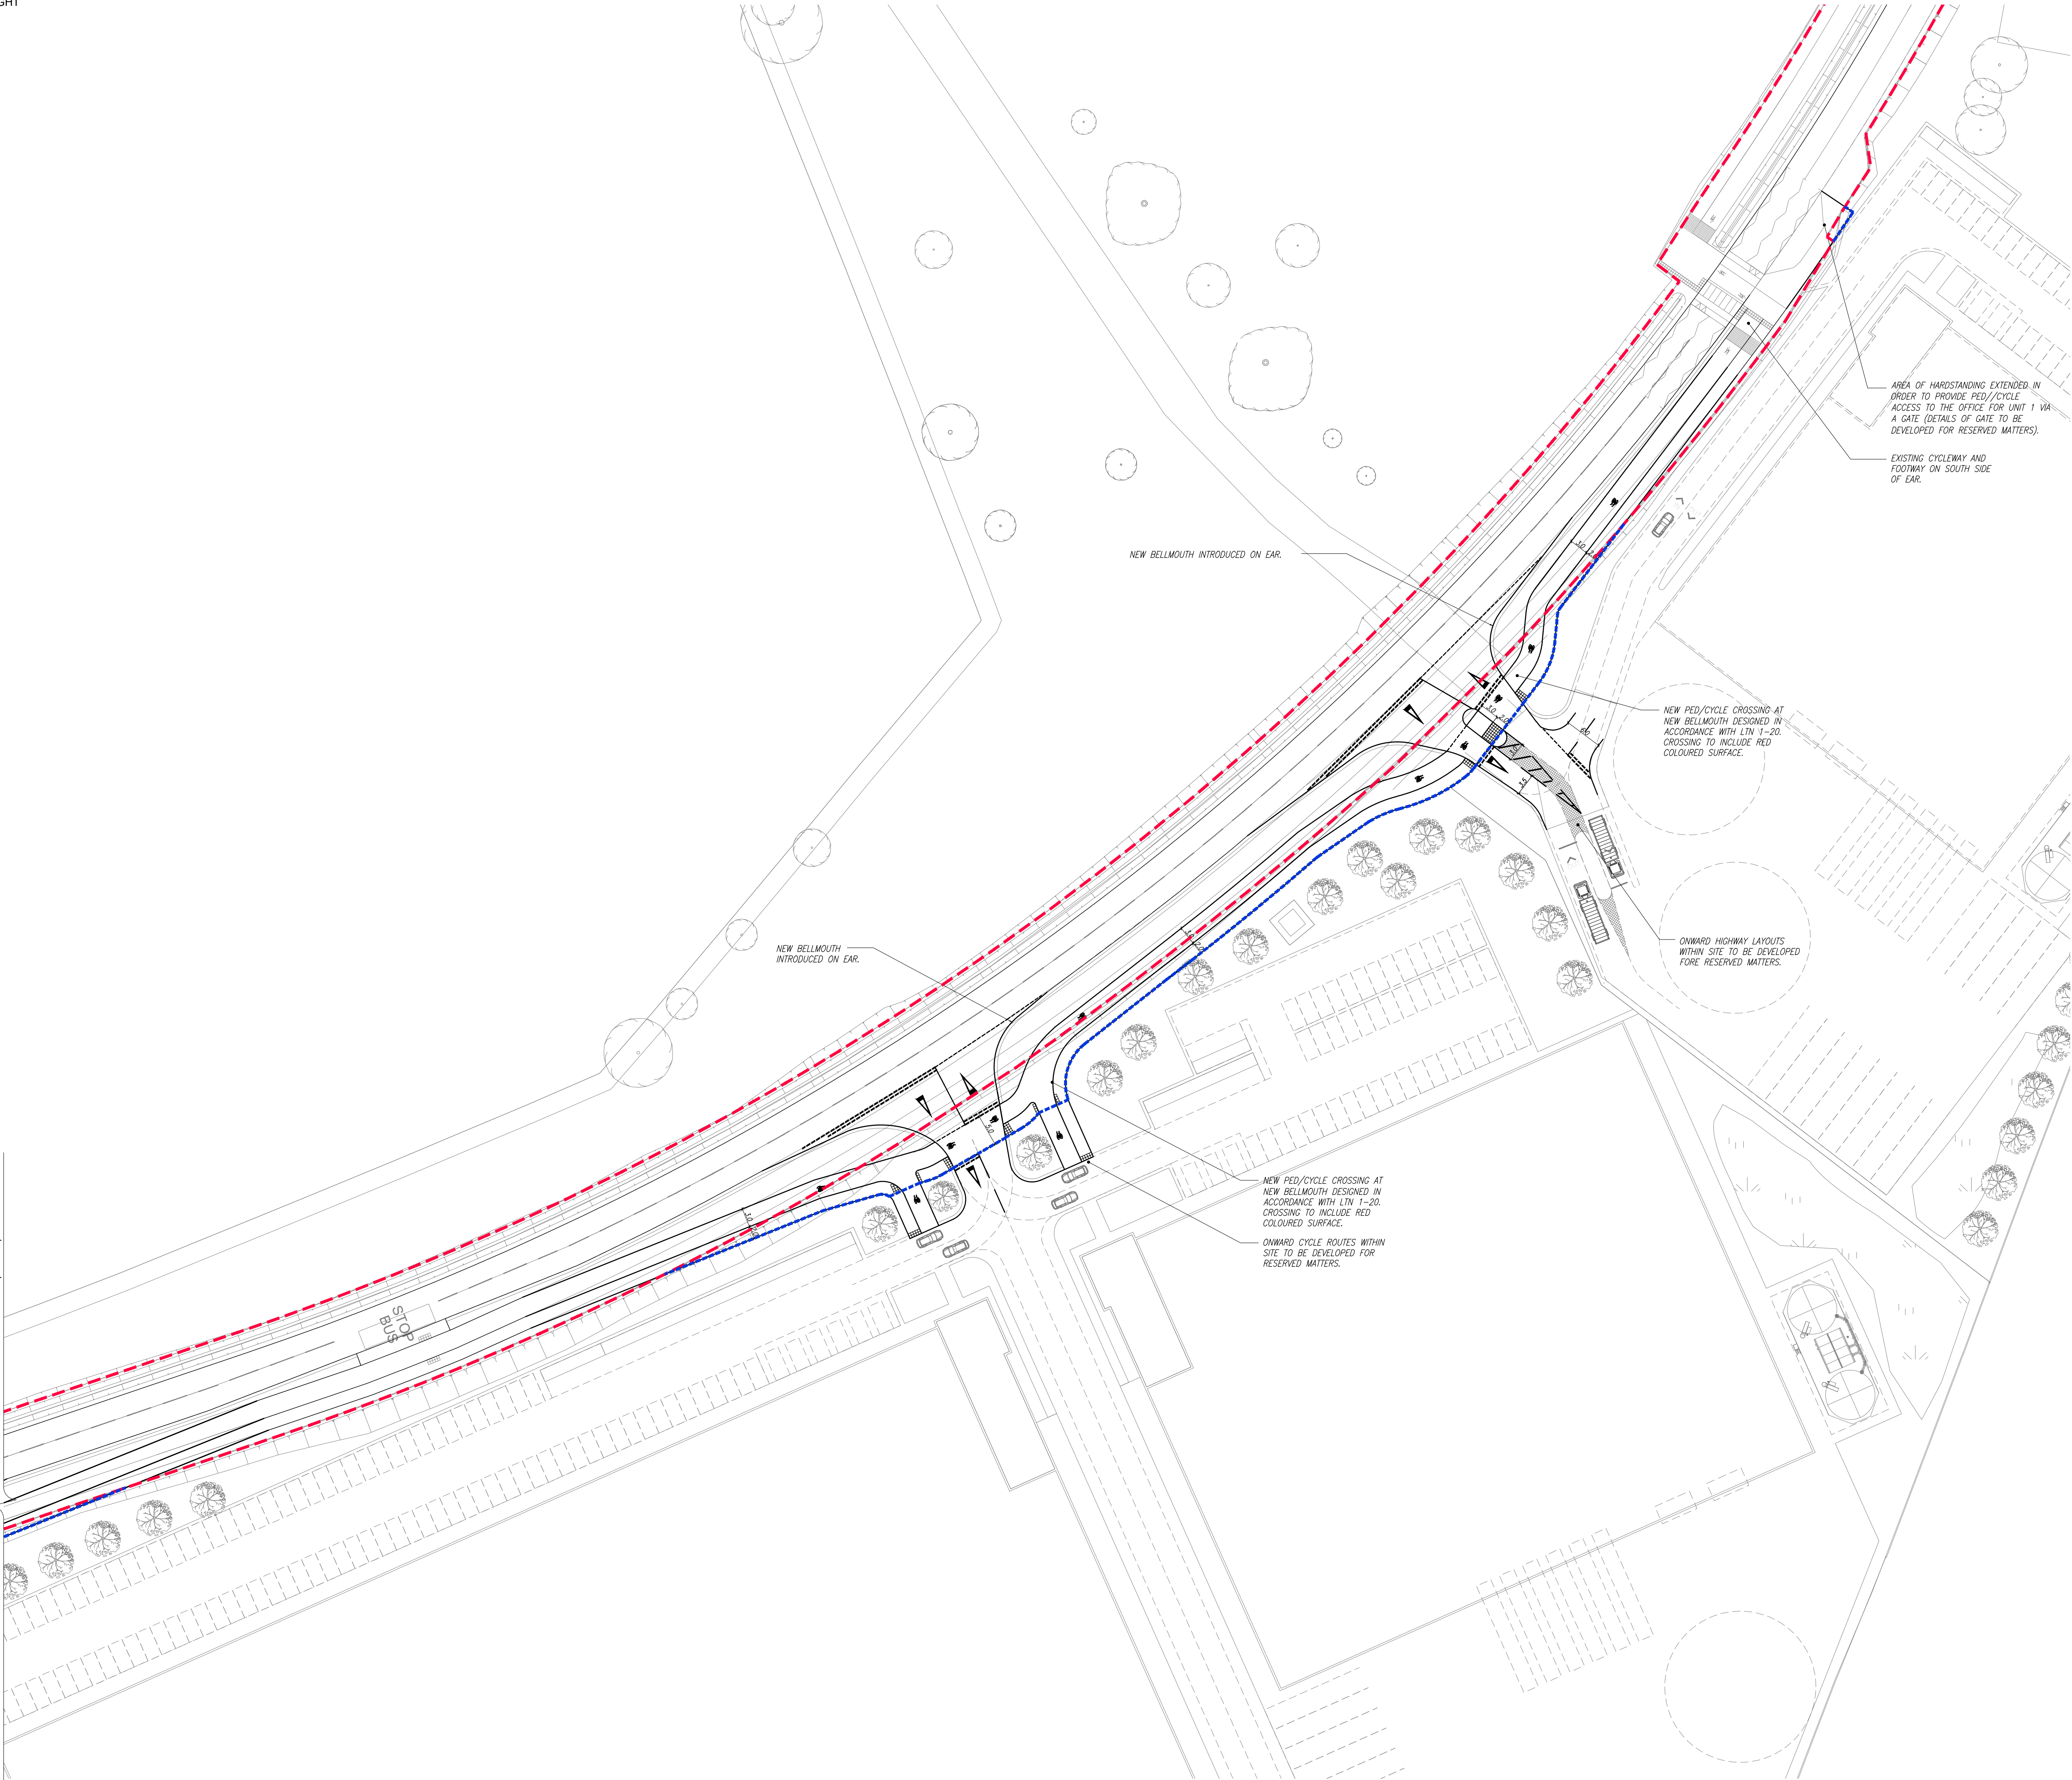

- notes
- THIS DRAWING IS TO BE READ IN CONJUNCTION WITH ALL RELEVANT ARCHITECT'S AND ENGINEER'S DRAWINGS AND THE SPECIFICATION.
 - DO NOT SCALE FROM THIS DRAWING.
 - KEY:

--- EXISTING EAR ADOPTION BOUNDARY.

--- SUGGESTED ADDITIONAL ADOPTION BOUNDARY.

FOR INFORMATION ONLY

C	01.06.22	BACKGROUND UPDATED.	MBr
B	13.05.22	ROAD MARKINGS UPDATED.	MBr
A	22.04.22	BACKGROUND UPDATED.	MBr
	01.04.22	ISSUED FOR INFORMATION.	MBr

job
**GRAVEN HILL,
BICESTER**

title
**EMPLOYMENT ACCESS ROAD,
GATE 1 & 2 HIGHWAY IMPROVEMENTS,
PROPOSED SCENARIO**

drawn UJ	checked MBr
date MAR'22	scale (original - A1) 1:500

Alan Baxter

75 Cowcross Street London EC1M 6EL
tel 020 7250 1555
email aba@alanbaxter.co.uk

www.alanbaxter.co.uk

dig. no. 1923/050/015	rev. C
---------------------------------	------------------