


**NOTES**


Belting and spacer bars supplied by:

Amenity Land Solutions Limited  
Units 2/3  
Allscot  
Telford  
Shropshire  
TF6 5DY  
Tel: 01952 259281

Applicable for use on trees with stem girths from between 12cm and 20cm inclusive.

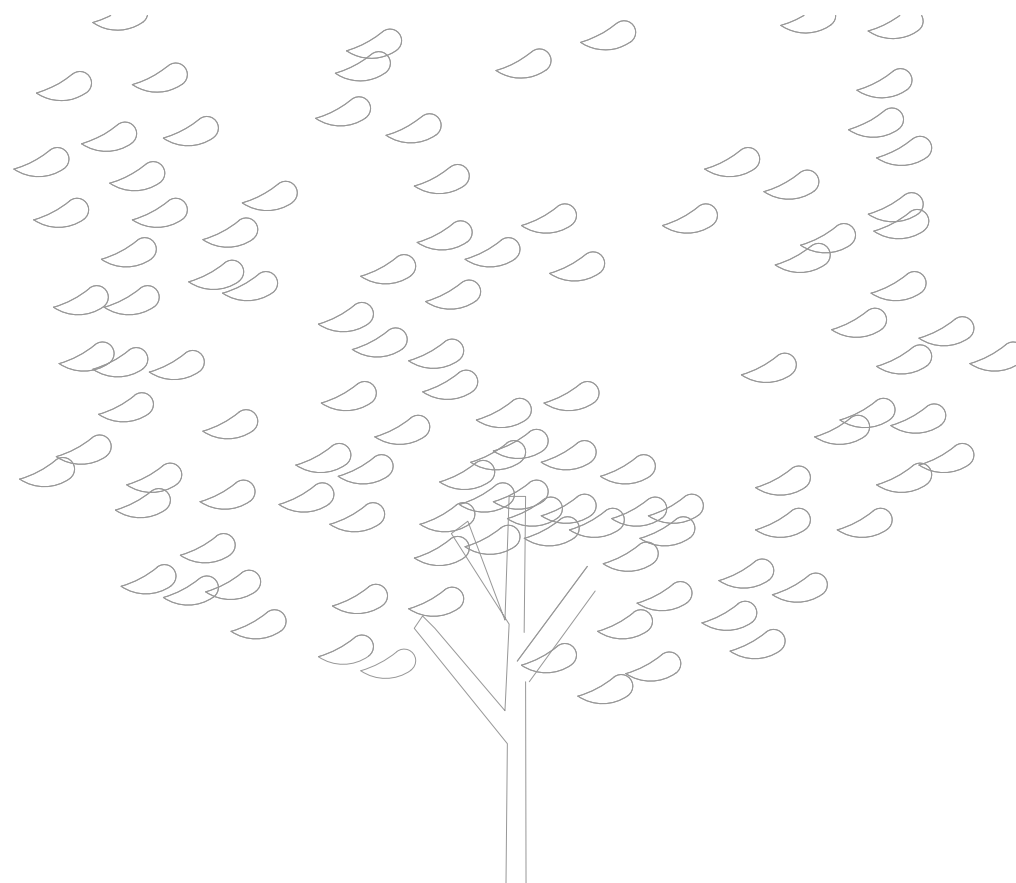

**PLAN**

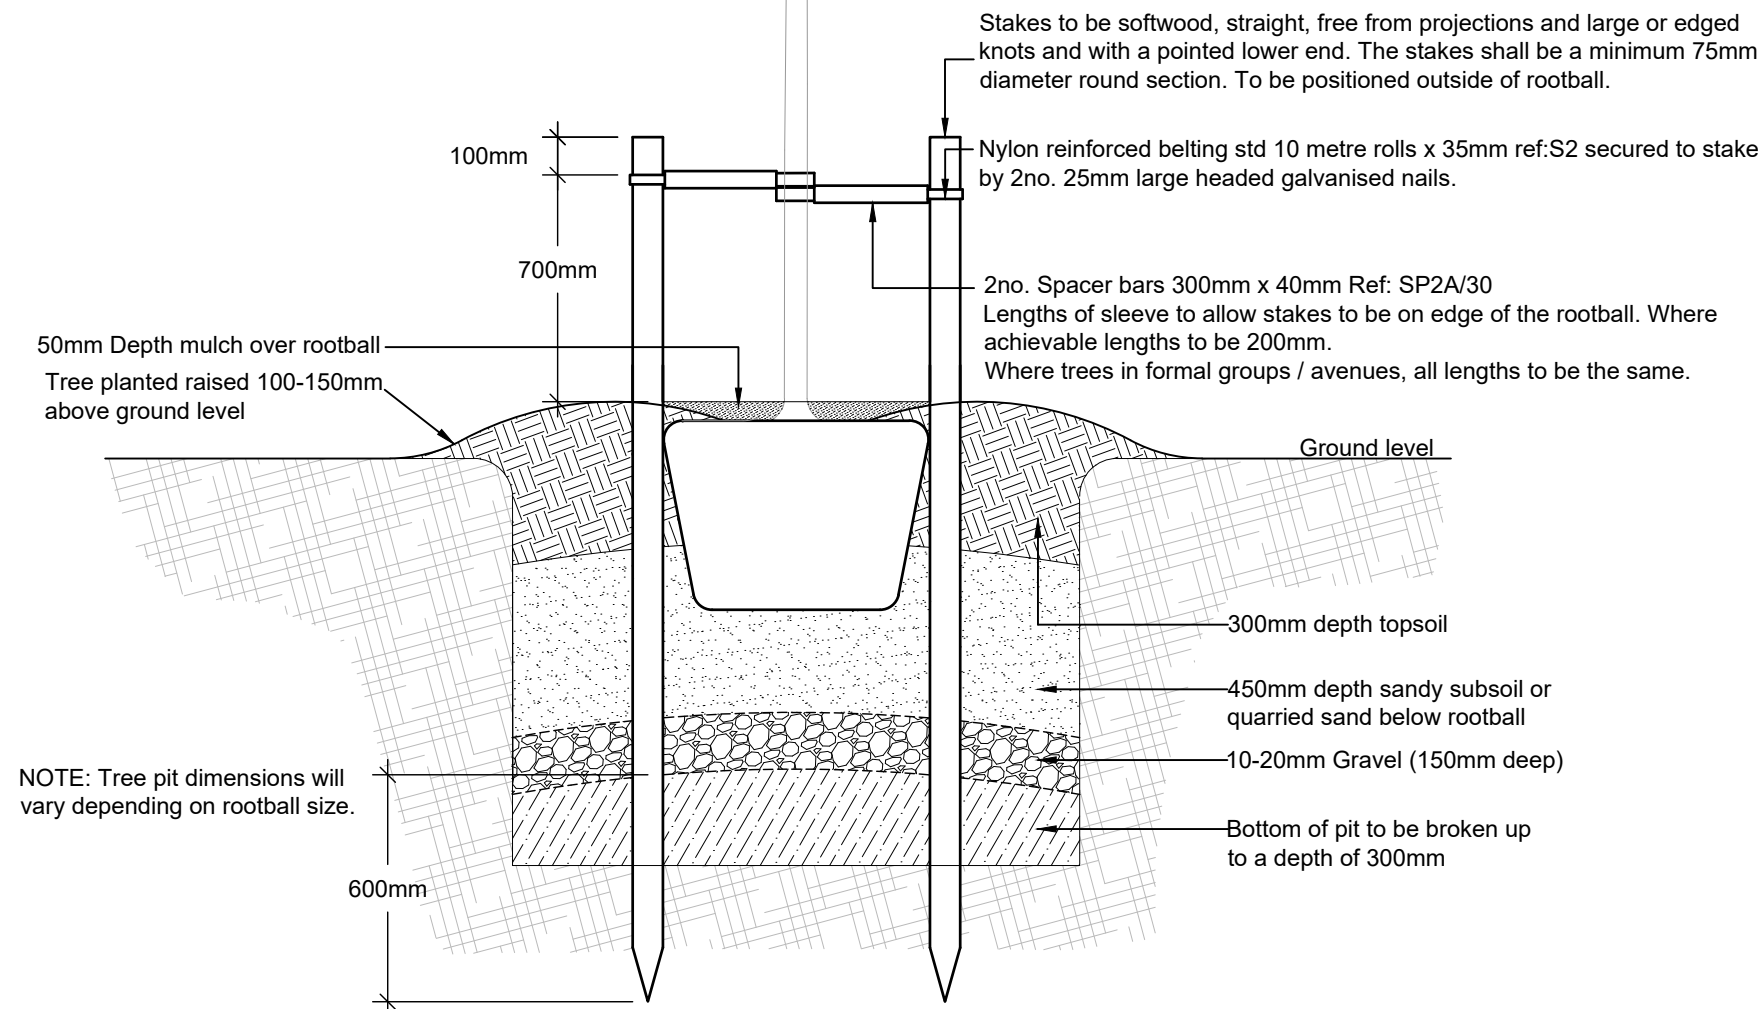

**DOUBLE STAKE DETAIL**

Scale 1:20

REV NOTE DATE AUTH



CLIENT  
**JACOB DOUWE EGBERTS**

PROJECT  
**JACOB DOUWE EGBERTS,  
RUSCOTE AVENUE, BANBURY**

DRAWING  
**TREE PIT CONSTRUCTION  
WITH DOUBLE STAKING  
IN SOFT LANDSCAPE AREAS**

CONTRACT 1953/19		DRG NO.
DATE 20/06/22	DRAWN MB	<b>09</b>
ISSUE Planning	CHECKED MB	
SCALE 1:20	ORIG SHEET A3	REV -
CAD FILE 1953-19-09.dwg		