

### General Notes

The drawing is copyright of Darling Associates. This drawing shall not be scaled. All dimensions are in mm unless otherwise stated. All dimensions shall be checked on site prior to commencing the works and any discrepancies to be reported to Darling Associates. All works shall conform to the current edition of the building regulations and other statutory requirements. All materials and workmanship shall conform with the relevant British Standard specifications and codes of practice. If this drawing forms part of an application for planning permission, it shall not be used for any other purpose without the express permission of Darling Associates. This drawing may incorporate information from other professionals. Darling Associates cannot accept responsibility for the integrity and accuracy of such information. Any clarification and/or additions that are required appertaining to such information should be sought from the relevant profession or their appointment representative.

Drawings, specifications and schedules are to be read in conjunction with the following where applicable: Employer's Requirements documents, Agreements to Lease, Structural Engineer's drawings and specifications, Civil Engineer's drawings and specifications, Survey Drawings, Party Wall Boundary Awards, Other specialist design consultant's requirements as appointed by the Main Contractor, Other specialist design sub-contractor's requirements as appointed by the Main Contractor.


### Notes KEY:

- Site Boundary
- Areas under applicant's interest
- Access Road Surfacing
- Access Footpath - Concrete; to match refurbished link road
- Concrete Paving Slabs
- Car Park Bitmac Surfacing
- Densiphalt
- Tactile Paving
- Landscaping
- Gravel Infill
- 2.5x2.5m Loading Bay Lift

For details of external surfacing refer to engineer's drawings

For details of landscaping refer to landscape architect's drawings.

For details of external lighting refer to MEP specialists drawings.

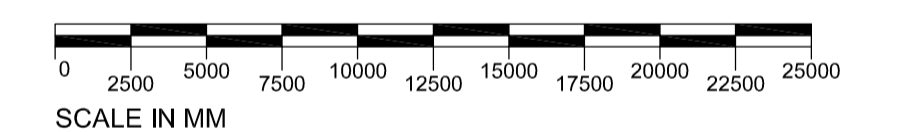

REV	NOTES	DATE	BY	AUTH
T08	Updated to show additional car charging points.	22.06.2022	SL	GW
T07	Updated following comments	03.05.2022	LG	SL
T06	Issued for Tender	01.11.2021	NA	GW
T05	Updated following comment	05.11.2019	NA	GW
T04	Updated following comment	03.10.2019	NA	GW
T03	Boundary Updated	01.10.2019	NA	GW
T02	Updated following comments	24.09.2019	NA	GW
T01	Updated following comments	20.08.2019	NA	GW
T00	Tender Issue	12.08.2019	NA	GW

## DARLING ASSOCIATES ARCHITECTS

1 Greencoat Row London SW1P 1PQ UK  
mail@darlingassociates.net  
www.darlingassociates.net  
+44 20 7630 0500

### DRAWING STATUS

**Tender**

### TITLE

**Proposed External Finishes**

### PROJECT

Ruscote Avenue, Banbury

### SCALE AT A1:

1:250

### JOB NO.

16061

### DRAWING

(90)-S-001

### REV

T08

© Darling Associates Ltd.

