

01 TACTILE PAVING CROSSING POINTS
017 blister paving



02 BLOCK PAVING TO PATHS
017 brindle




03 BLOCK PAVING TO CAR PARK CIRCULATION
017 natural



04 BLOCK PAVING TO PARKING BAYS
017 charcoal




05 TRIMOTERM FACADE AND CURTIAN WALLING
017 building facade example

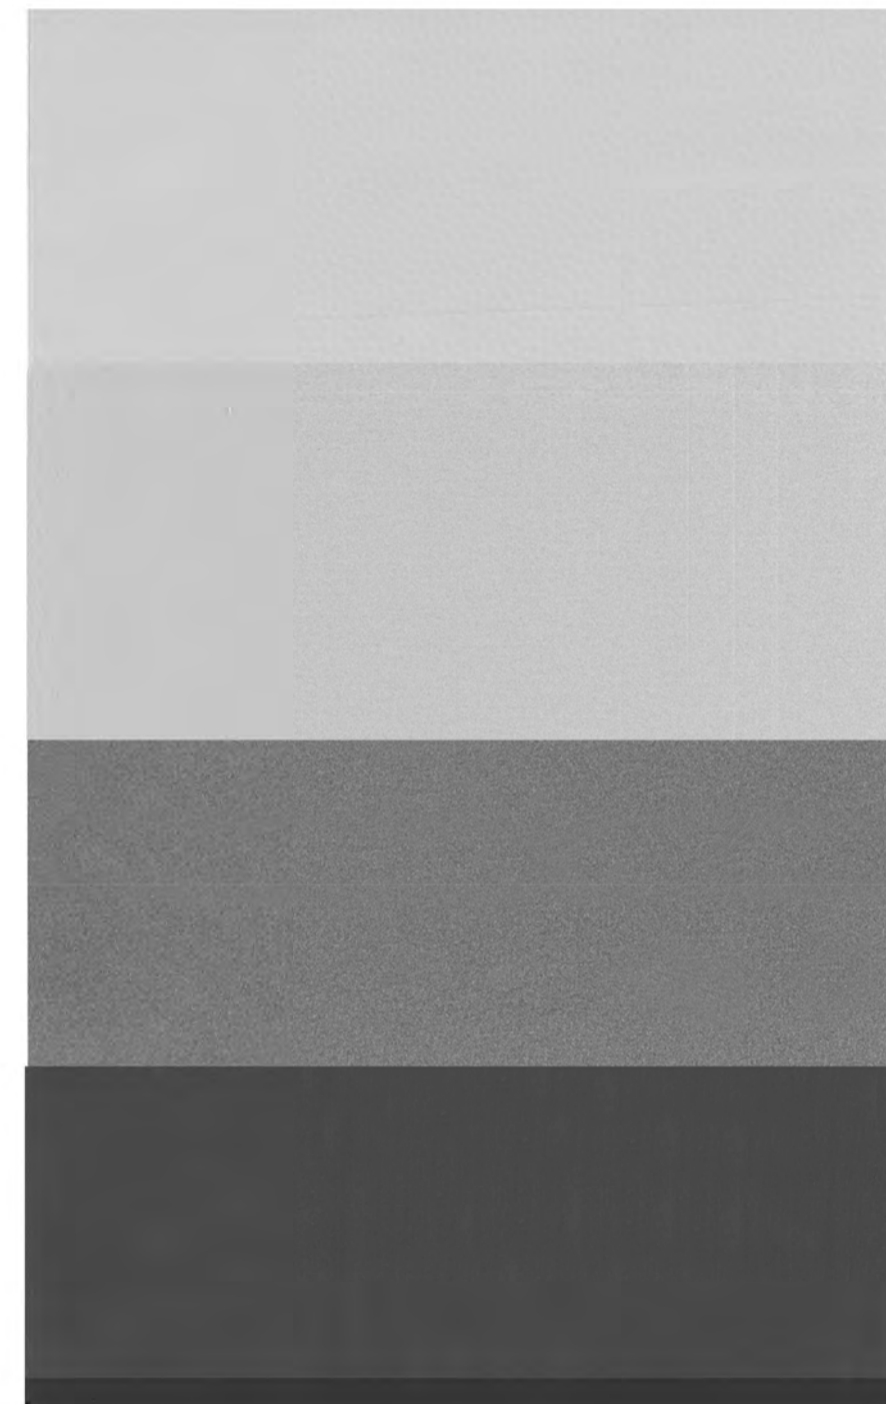

06 EXTERNAL COLOURS
017 (top down) Goosewing Grey RAL7038, Sirius RAL9006, Zeus, Anthracite Grey RAL7016



07 TARMAC CIRCULATION
017

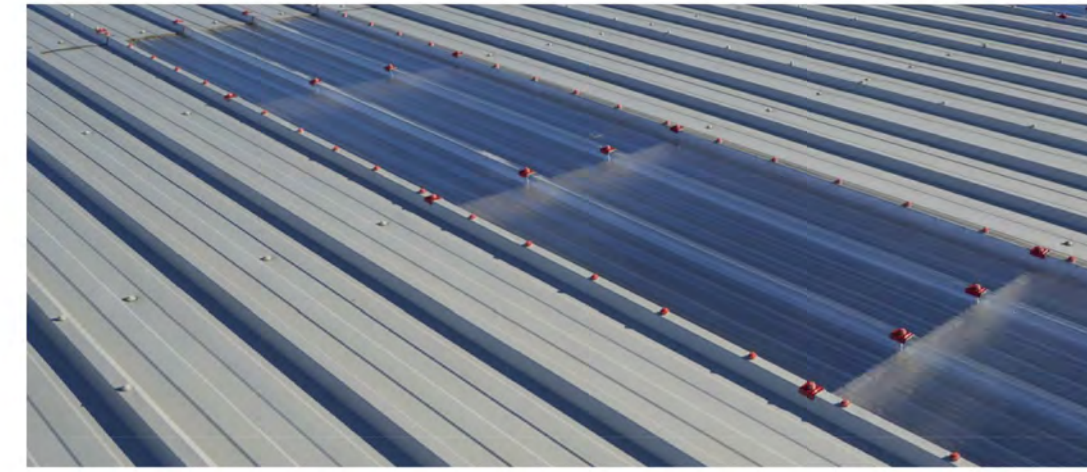

08 METAL PROFILE ROOF
017 goosewing grey



09 VERTICAL METAL CLADDING
017 ZEUS



10 LOADING DOORS
017 RAL7016



12 BRISE SOLIEL
017 RAL7016

Rev	Description	Chk	Date

Peer House
8 -14 Verulam Street
London WC1X 8LZ

tel +44(0)20 7400 2120

enquiries@cornisharchitects.com
www.cornisharchitects.com

RIBA
Chartered Practice

cornisharchitects

Project Title. **CATALYST BICESTER RM5**

Drawing Title. **EXTERNAL FINISHES SAMPLE BOARD**

Drawing Status. **TOWN PLANNING**

Scale.

Drawn By:	Scale:	Date:	Chk'd By:
S M	NTS @ A1	27/05/2022	S M

ALBION LAND

Drawing No.	Rev.
22011 - TP - 117	-