



Figure 9

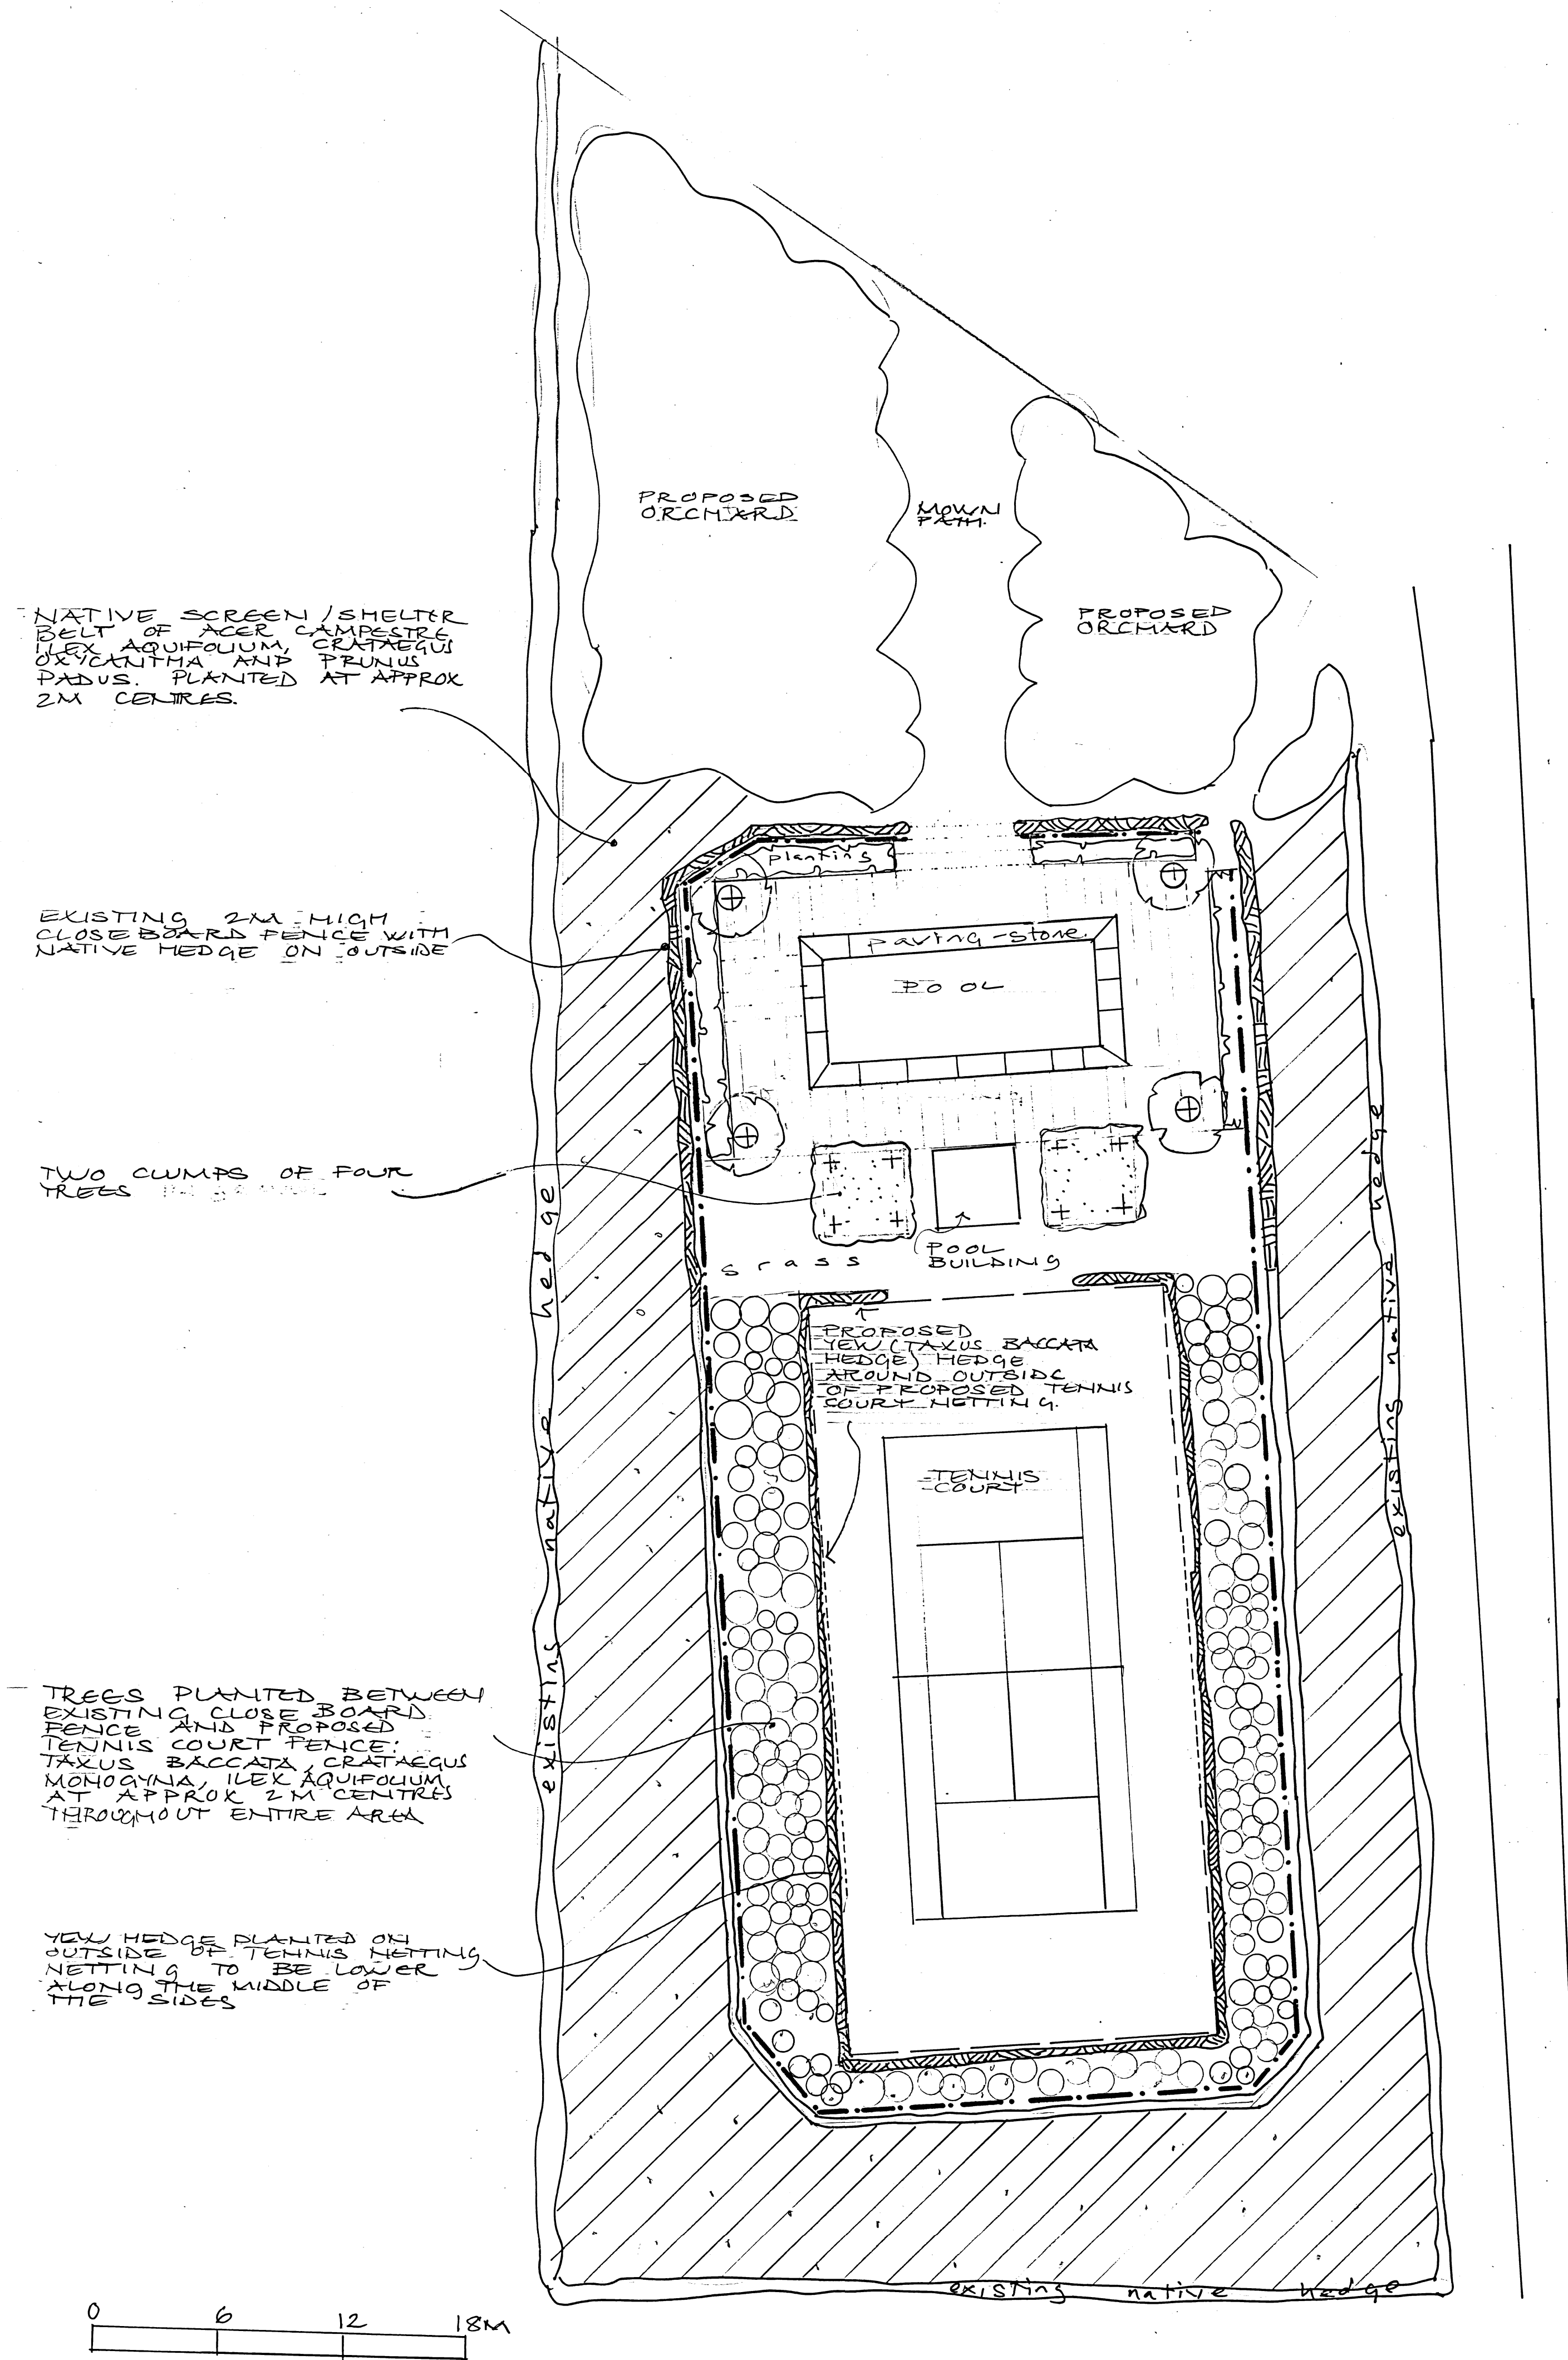

BUNNY GUINNESS
BSc (Hons) Hort, Dip LA, ALL
**LANDSCAPE
ARCHITECT**

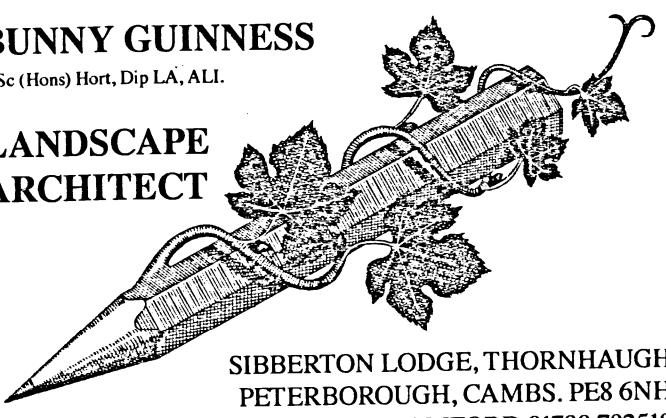

SIBBERTON LODGE, THORNHAUGH
PETERBOROUGH, CAMBS. PE3 6NH
TELEPHONE STAMFORD 01780 782518

Project
ADDEBURY BARN

Drawing title
**LANDSCAPING TO
PROPOSED POOL AND
COURT**

Scale Date
1:200 MARCH 2022

Drawing number
412/5

ALL DIMENSIONS to be checked on site. Work to figured dimensions only