


**DOMESTIC DRIVE (Dig construction)**  
**SURFACE:** 50mm surface layer of 10 - 20mm Tinkers Barn (or equal and approved) Limestone chippings. 50mm overfill of Highways Agency Type 3  
**BASE:** 300mm of Highways Agency Type 3 aggregate laid on geotextile membrane. TBC by engineer.

6 Vehicular Entrance  
 404

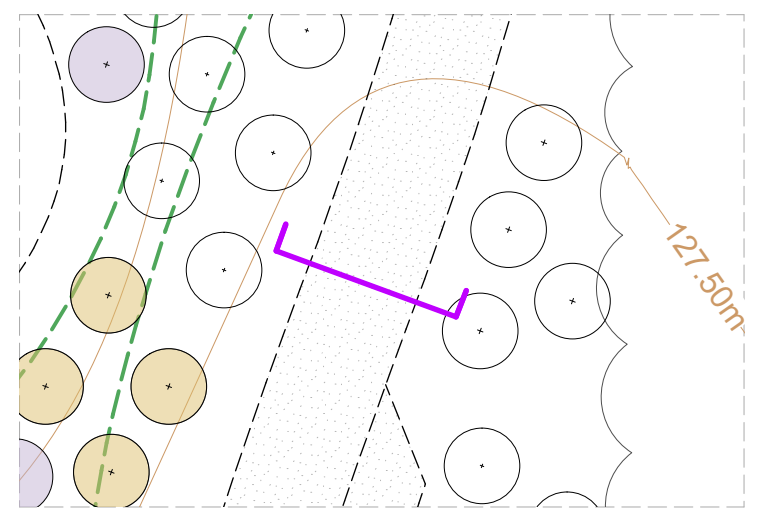

HARD LANDSCAPE LAYOUT: SECTION JJ'

- Notes:**
1. All dimensions are in millimeters unless otherwise specified.
  2. Contractors must check all dimensions and levels on site. Only figured dimensions to be worked from.

**SEED**  
 landscape design  
 Upper Floor, School House  
 Bath BA1 5NA  
 +44 (0)1225 424 514  
 info@seedlandscape.com  
 project  
 Oxpens,  
 Oxfordshire

| rev                                       | date | changes                  |
|---|------|--------------------------|
| <b>Technical Design (LI work stage 4)</b> |      |                          |
| drawing                                   |      | client                   |
| DETAIL - Vehicular Entrance               |      | Patrick & Gilly Fennessy |
| number                                    |      | scale                    |
| OXO_404                                   |      | 1:20 @A3                 |
| date                                      |      | drawn by / checked by    |
| 28/06/2022                                |      | JM / MS                  |

Contractors must check all dimensions and levels on site. Only figured dimensions to be worked from