


Notes:
 1. All dimensions are in millimeters unless otherwise specified.
 2. Contractors must check all dimensions and levels on site. Only figured dimensions to be worked from.

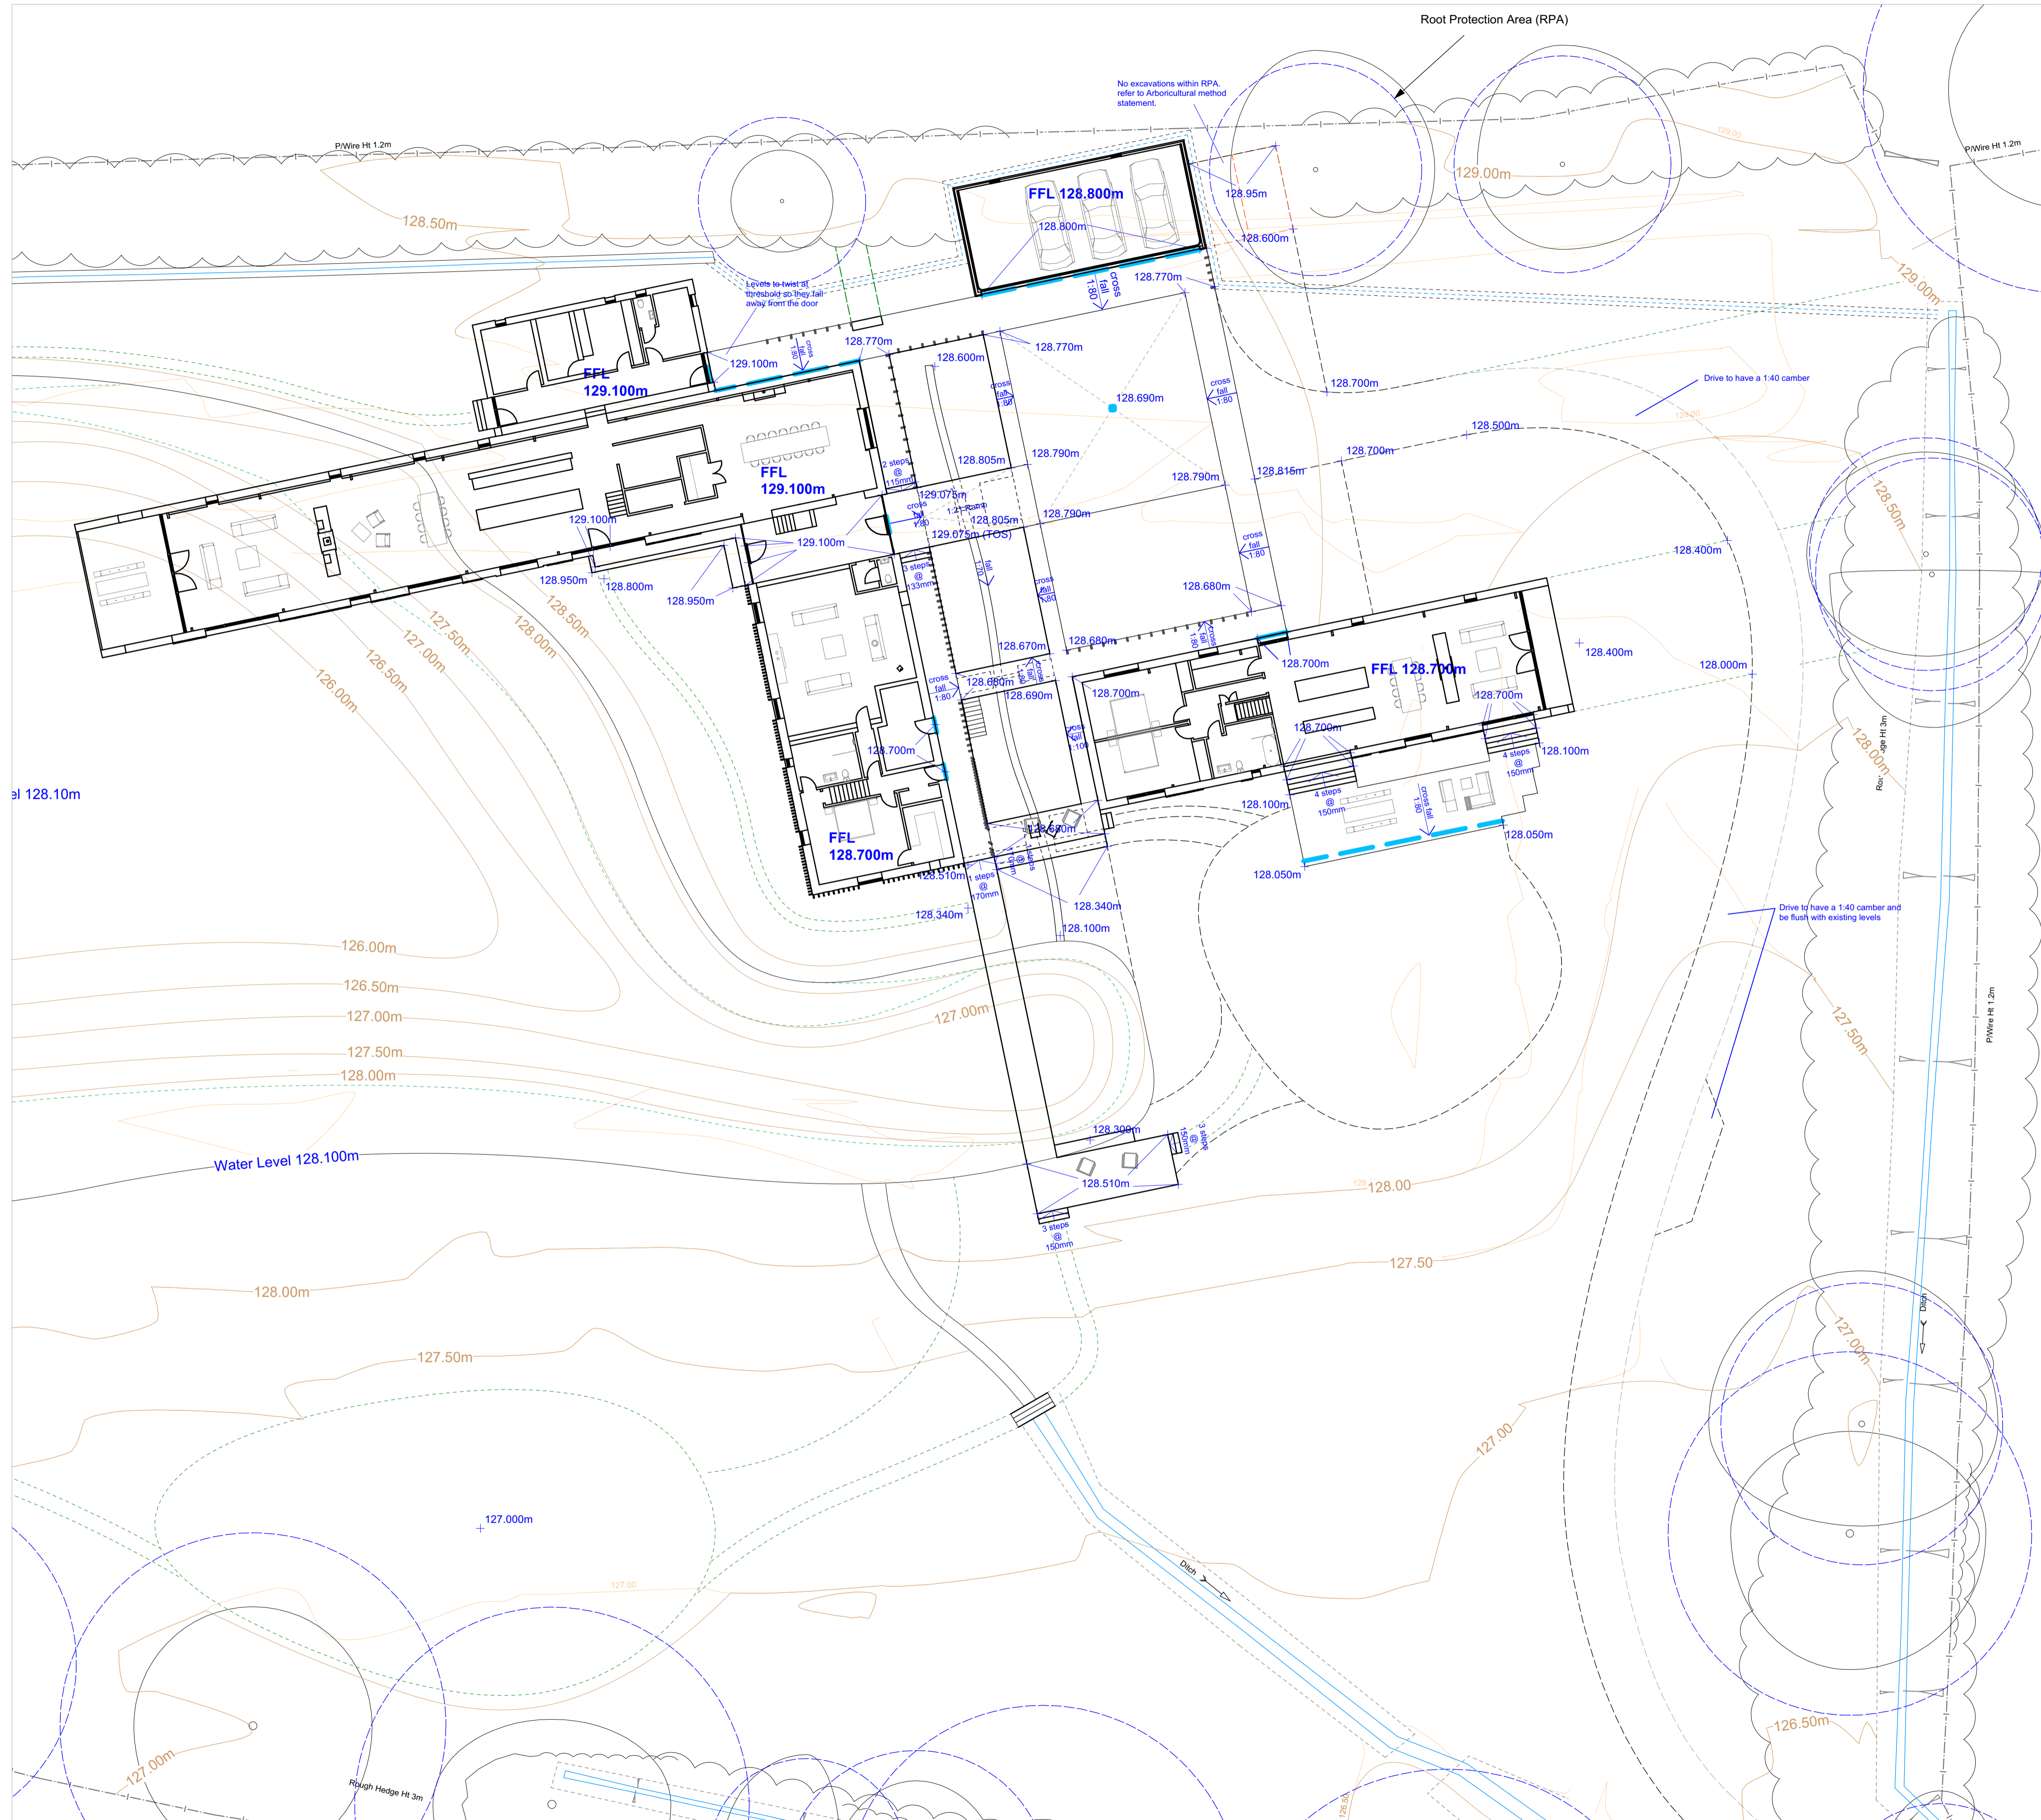


KEY / LEGEND

LEVELS


Contours Proposed



Contours Existing

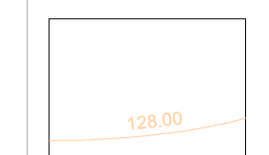


Proposed levels

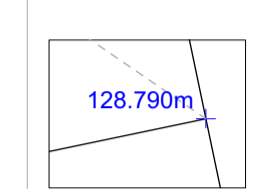


DRAINAGE


Threshold Slot Drain

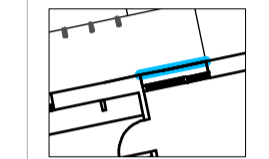

Slot Drain

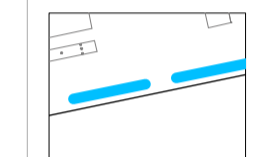


Gully

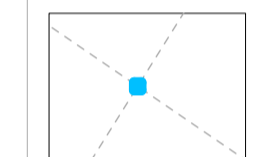

al 128.10m

Water Level 128.100m

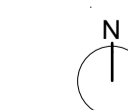

rev	date	changes
Technical Design (LI work stage 4)		
drawing	client	Mr & Mrs Fennessy
LAYOUT - Levels and Drainage	number	scale
87 Watcot Street	OXO_102	1: 200 @ A1
Bath BA1 5BW	date	drawn by / checked by
+44 (0)1225 424 514	28/06/2022	JM / MS
info@seedlandscape.com		
project		
Oxpens,		
Oxfordshire		

Contractors must check all dimensions and levels on site. Only figured dimensions to be worked from