


8 Barn Elevation
406

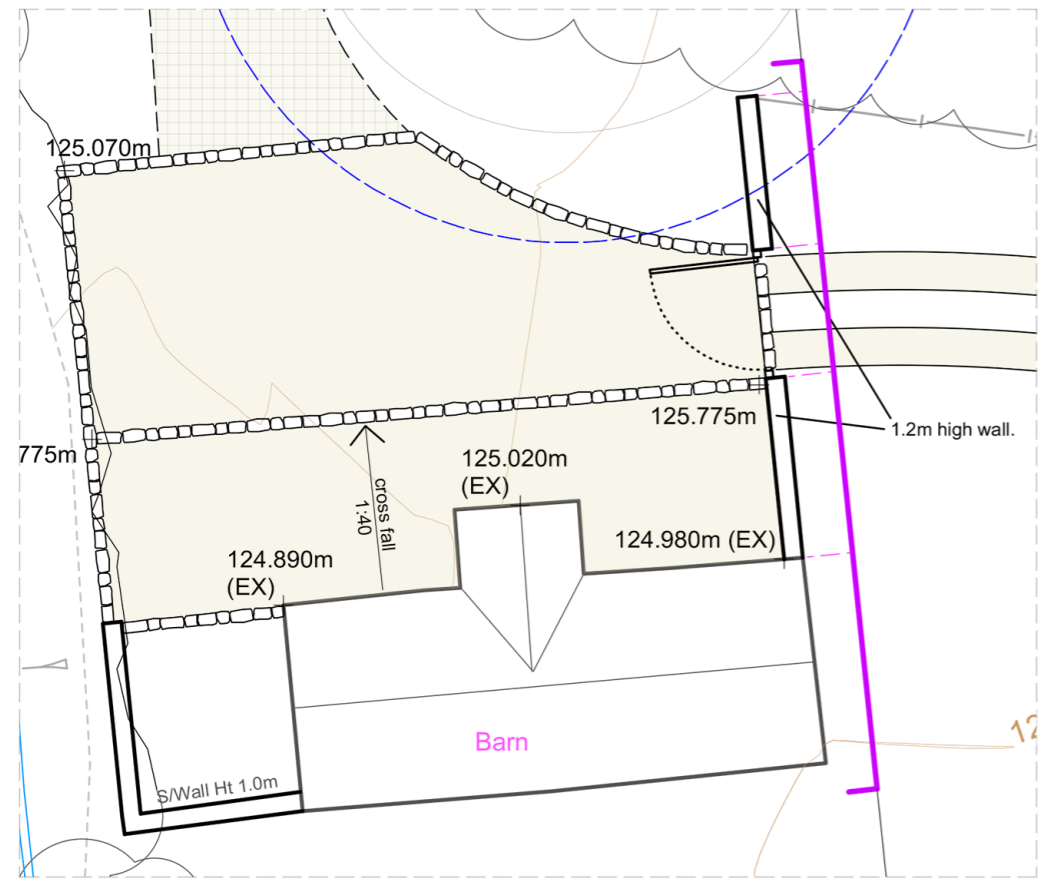

BARN & ENTRANCE LAYOUT: ELEVATION AA



Existing barn with wall before it was dismantled.

- Notes:
1. All dimensions are in millimeters unless otherwise specified.
 2. Contractors must check all dimensions and levels on site. Only figured dimensions to be worked from.

SEED
landscape design
Upper Floor, School House
Bath BA1 5NA
+44 (0)1225 424 514
info@seedlandscape.com
project
Oxpens,
Oxfordshire

rev	date	changes
Technical Design (LI work stage 4)		
drawing		client
DETAIL - Barn Elevation		Patrick & Gilly Fennessy
number		scale
OXO_406		1:50 @A3
date		drawn by / checked by
28/06/2022		MS / JM

Contractors must check all dimensions and levels on site. Only figured dimensions to be worked from