



KEY / LEGEND


CONTOURS

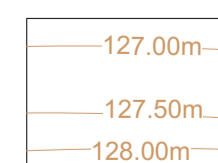


Existing
0.5m

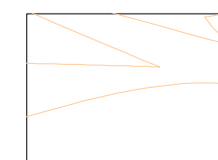



EDGES

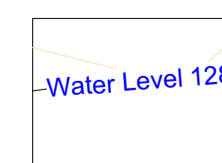

Proposed ditch

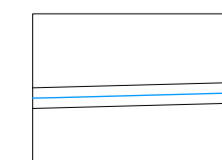

PLANTING ZONES

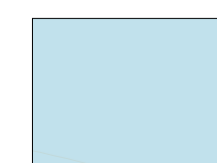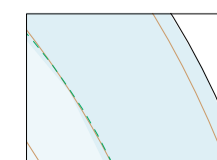

ZONE 1: 150mm deep for marginal sedges and perennial species.

ZONE 2: 400mm deep for deep marginals, sedges and perennial species.

ZONE 3: Aquatics

- Notes:
1. All dimensions are in millimeters unless otherwise specified.
 2. Contractors must check all dimensions and levels on site. Only figured dimensions to be worked from.



SEED
LANDSCAPE DESIGN
87 Walcot Street
Bath BA1 5BW
+44 (0)1225 424 514
info@seedlandscape.com
project
Oxpens,
Oxfordshire

rev	date	changes
Technical Design (LI work stage 4)		
drawing	client	Mr & Mrs Fennesy
LAYOUT - Pond and Earthworks	number	scale
OXO_105	1: 250 @ A1	
date	drawn by / checked by	
28/06/2022	JM / MS	
Contractors must check all dimensions and levels on site. Only figured dimensions to be worked from.		