
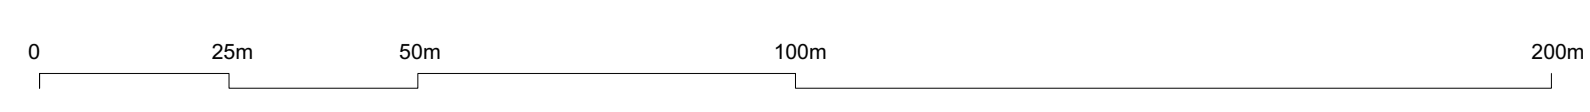


Notes:  
 1. All dimensions are in millimeters unless otherwise specified.  
 2. Contractors must check all dimensions and levels on site. Only figured dimensions to be worked from.

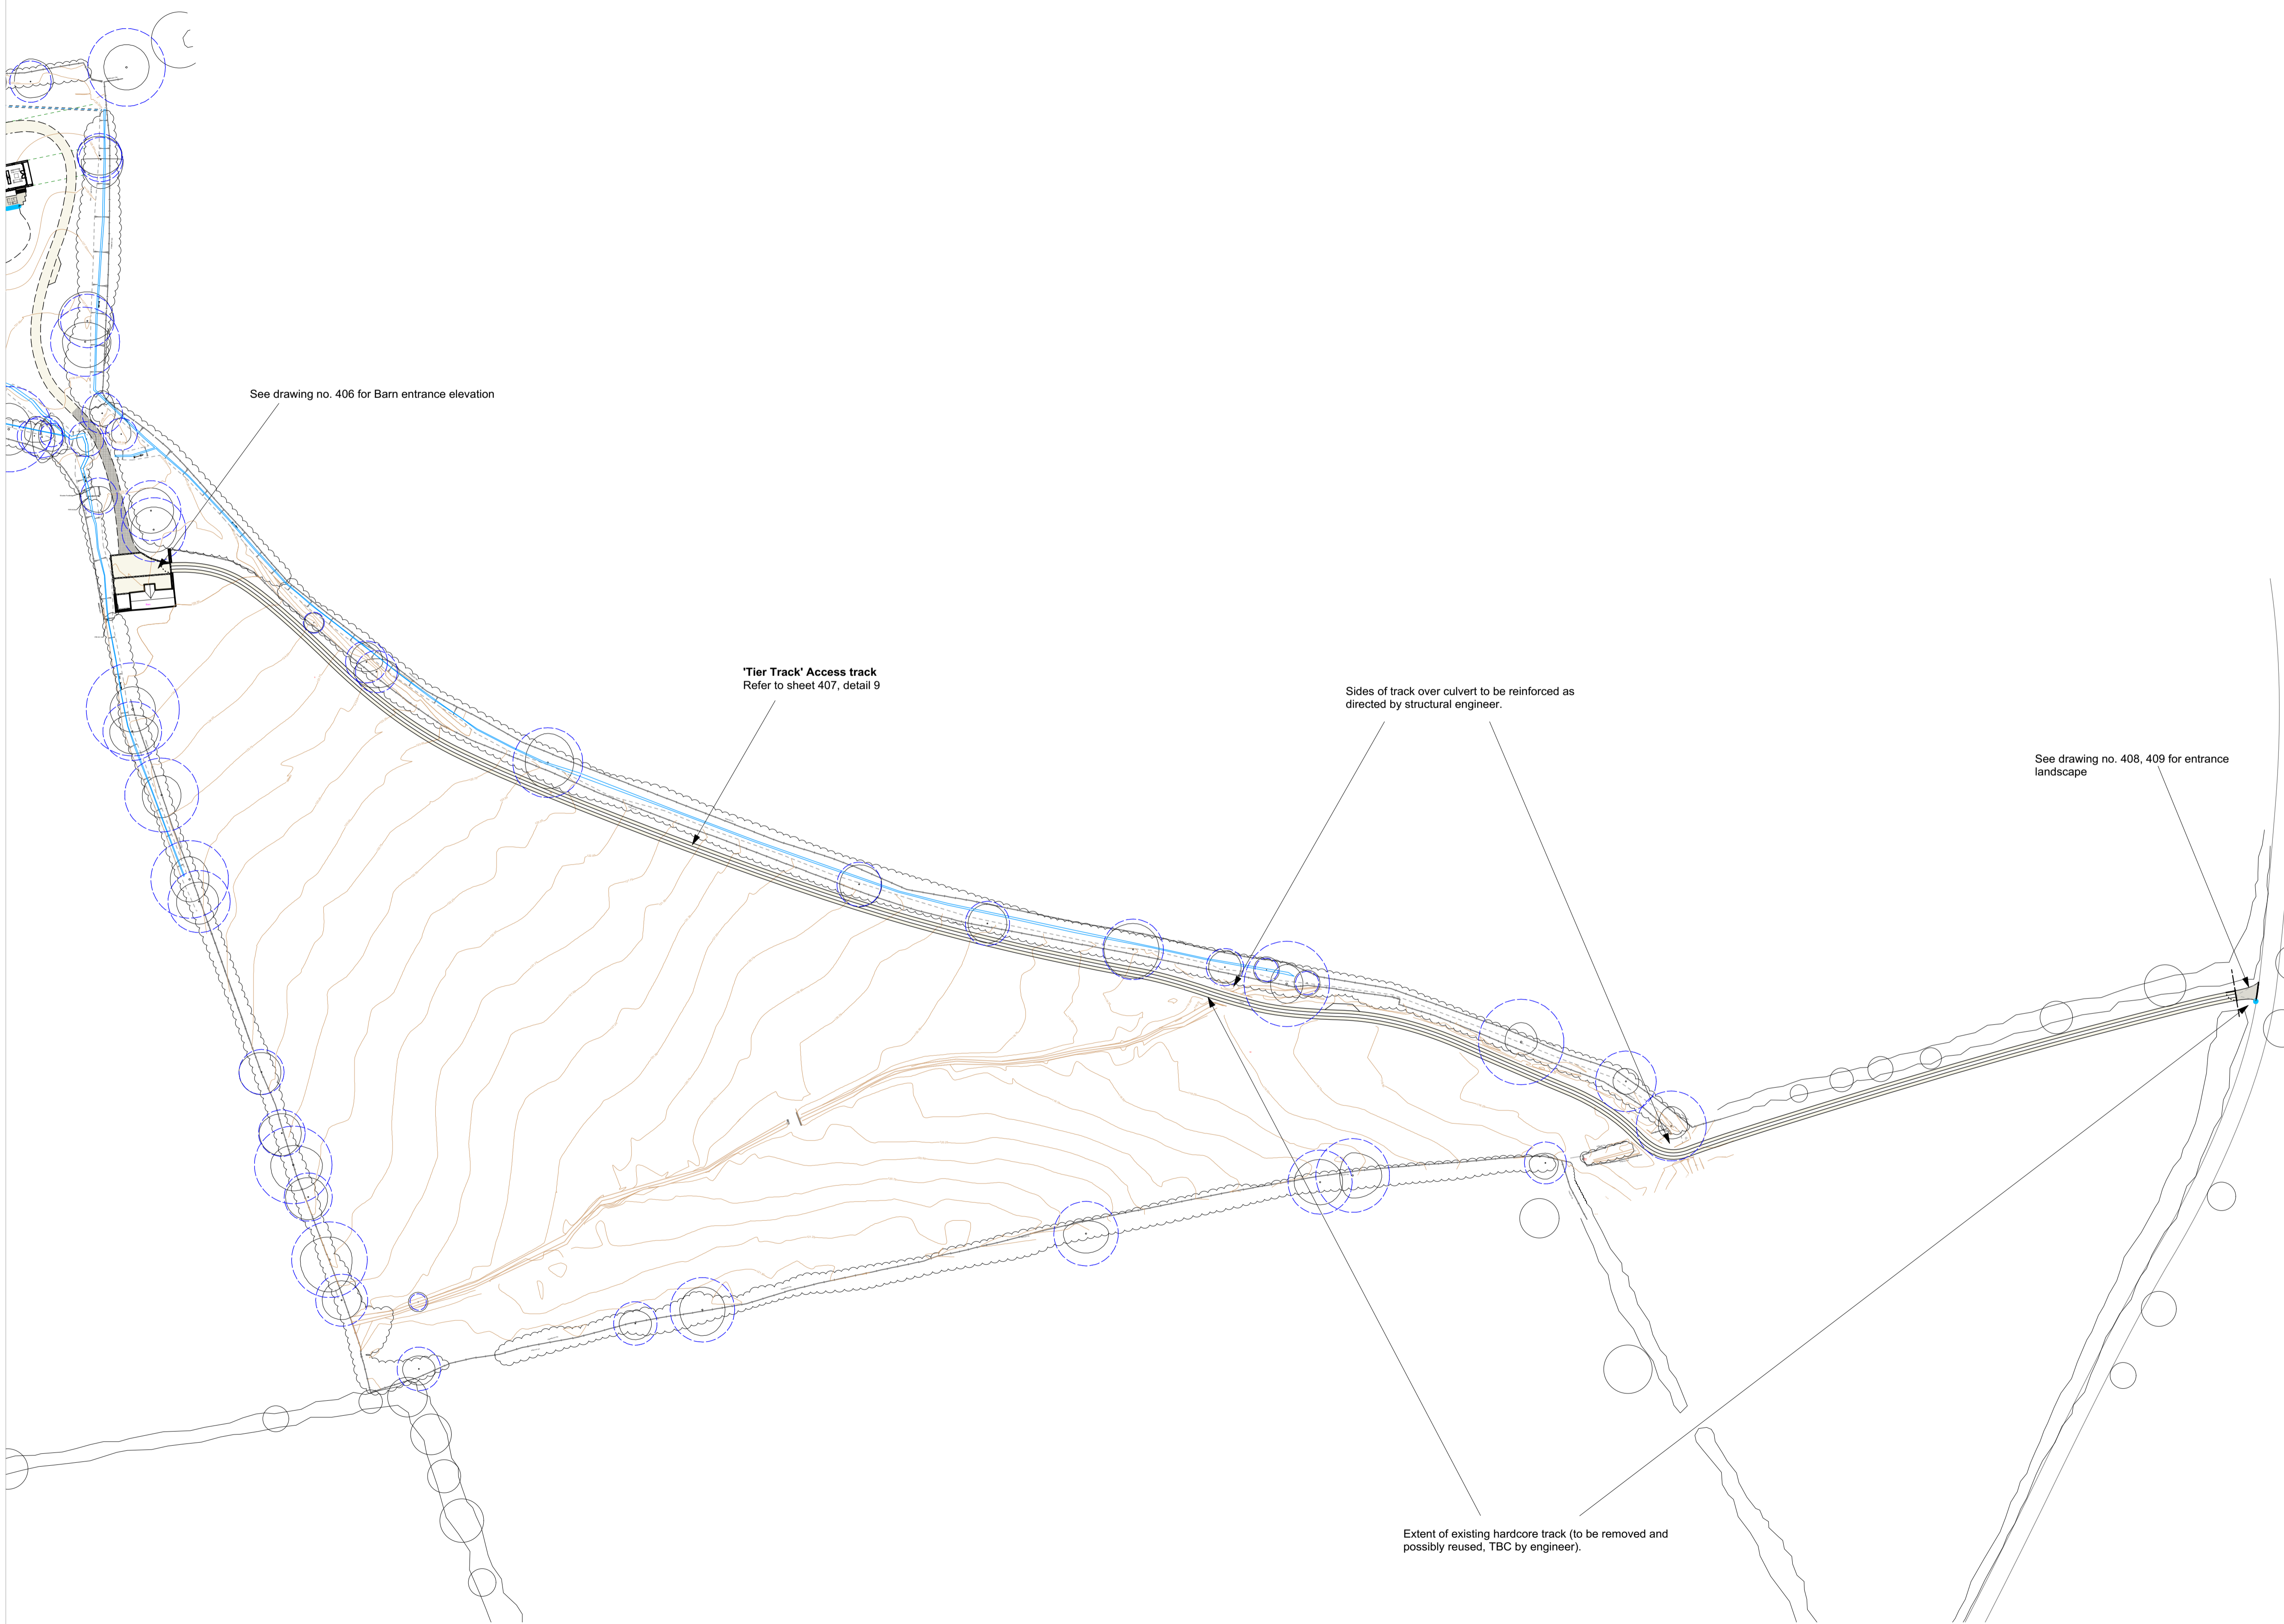

N

rev	date	changes
<b>Technical Design (LI work stage 4)</b>		
drawing	client	
LAYOUT - Hard	Mr & Mrs Fennessy	
Landscape (track)		
number	scale	
OXO_104	1:1000 @ A1	
date	drawn by / checked by	
28/06/2022	JM / MS	
project		
Oxpens, Oxfordshire		

SEED  
 landscape design  
 87 Watcot Street  
 Bath BA1 5BW  
 +44 (0)1225 424 514  
 info@seedlandscape.com

Contractors must check all dimensions and levels on site. Only figured dimensions to be worked from.