


10 Site Entrance Elevation  
408

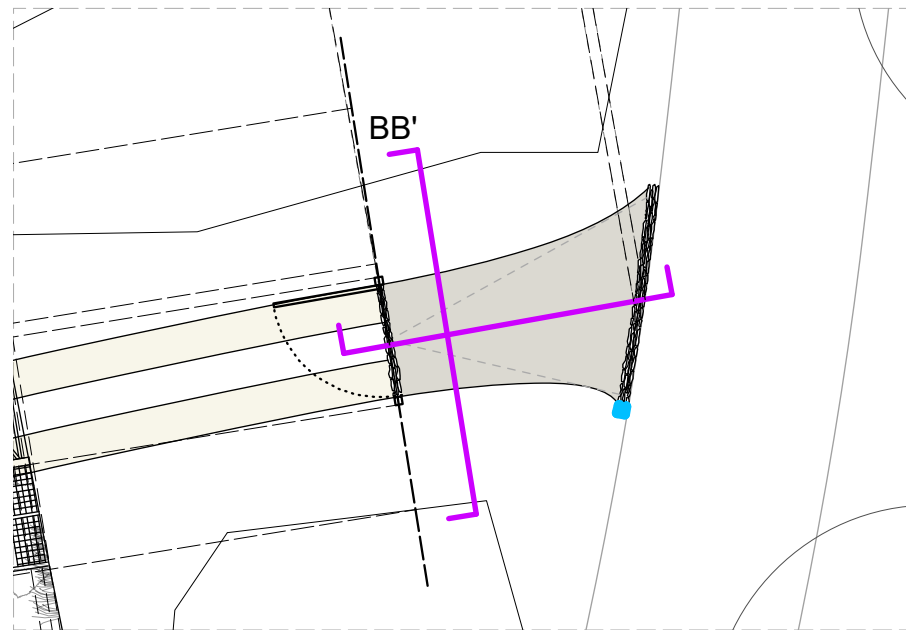

HARD LANDSCAPE (track): ELEVATION BB

Notes:

1. All dimensions are in millimeters unless otherwise specified.
2. Contractors must check all dimensions and levels on site. Only figured dimensions to be worked from.

**SEED**  
landscape design  
Upper Floor, School House  
Bath BA1 5NA  
+44 (0)1225 424 514  
info@seedlandscape.com  
project  
Oxpens,  
Oxfordshire

Contractors must check all dimensions and levels on site. Only figured dimensions to be worked from

rev	date	changes
<b>Technical Design (LI work stage 4)</b>		
drawing		client
DETAIL - Barn Elevation		Patrick & Gilly Fennessy
number		scale
OXO_408		1:50 @A3
date		drawn by / checked by
28/06/2022		MS / JM