




Notes:
 1. All dimensions are in millimeters unless otherwise specified.
 2. Contractors must check all dimensions and levels on site. Only figured dimensions to be worked from.

KEY / LEGEND



LANDSCAPE LIGHTING

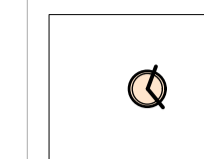


Directional Path Light
 LuxR Modux Four Pathlight in copper finish (or equal and approved) 180 degrees. Colour temperature: 2700K

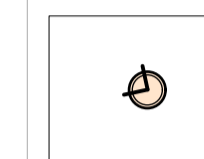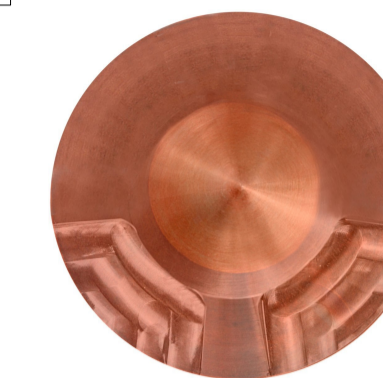

Directional Path Light
 LuxR Modux Four Pathlight in copper finish (or equal and approved) 270 degrees. Colour temperature: 2700K

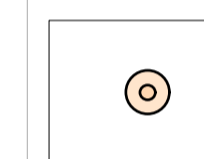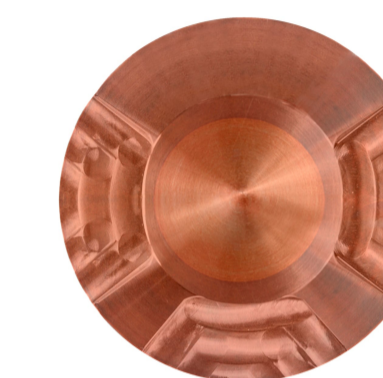

Outdoor floor light
 Sampa Outdoor by Davide Groppi in matt Black, 2.3m tall (or equal and approved) Colour temperature: 2700K

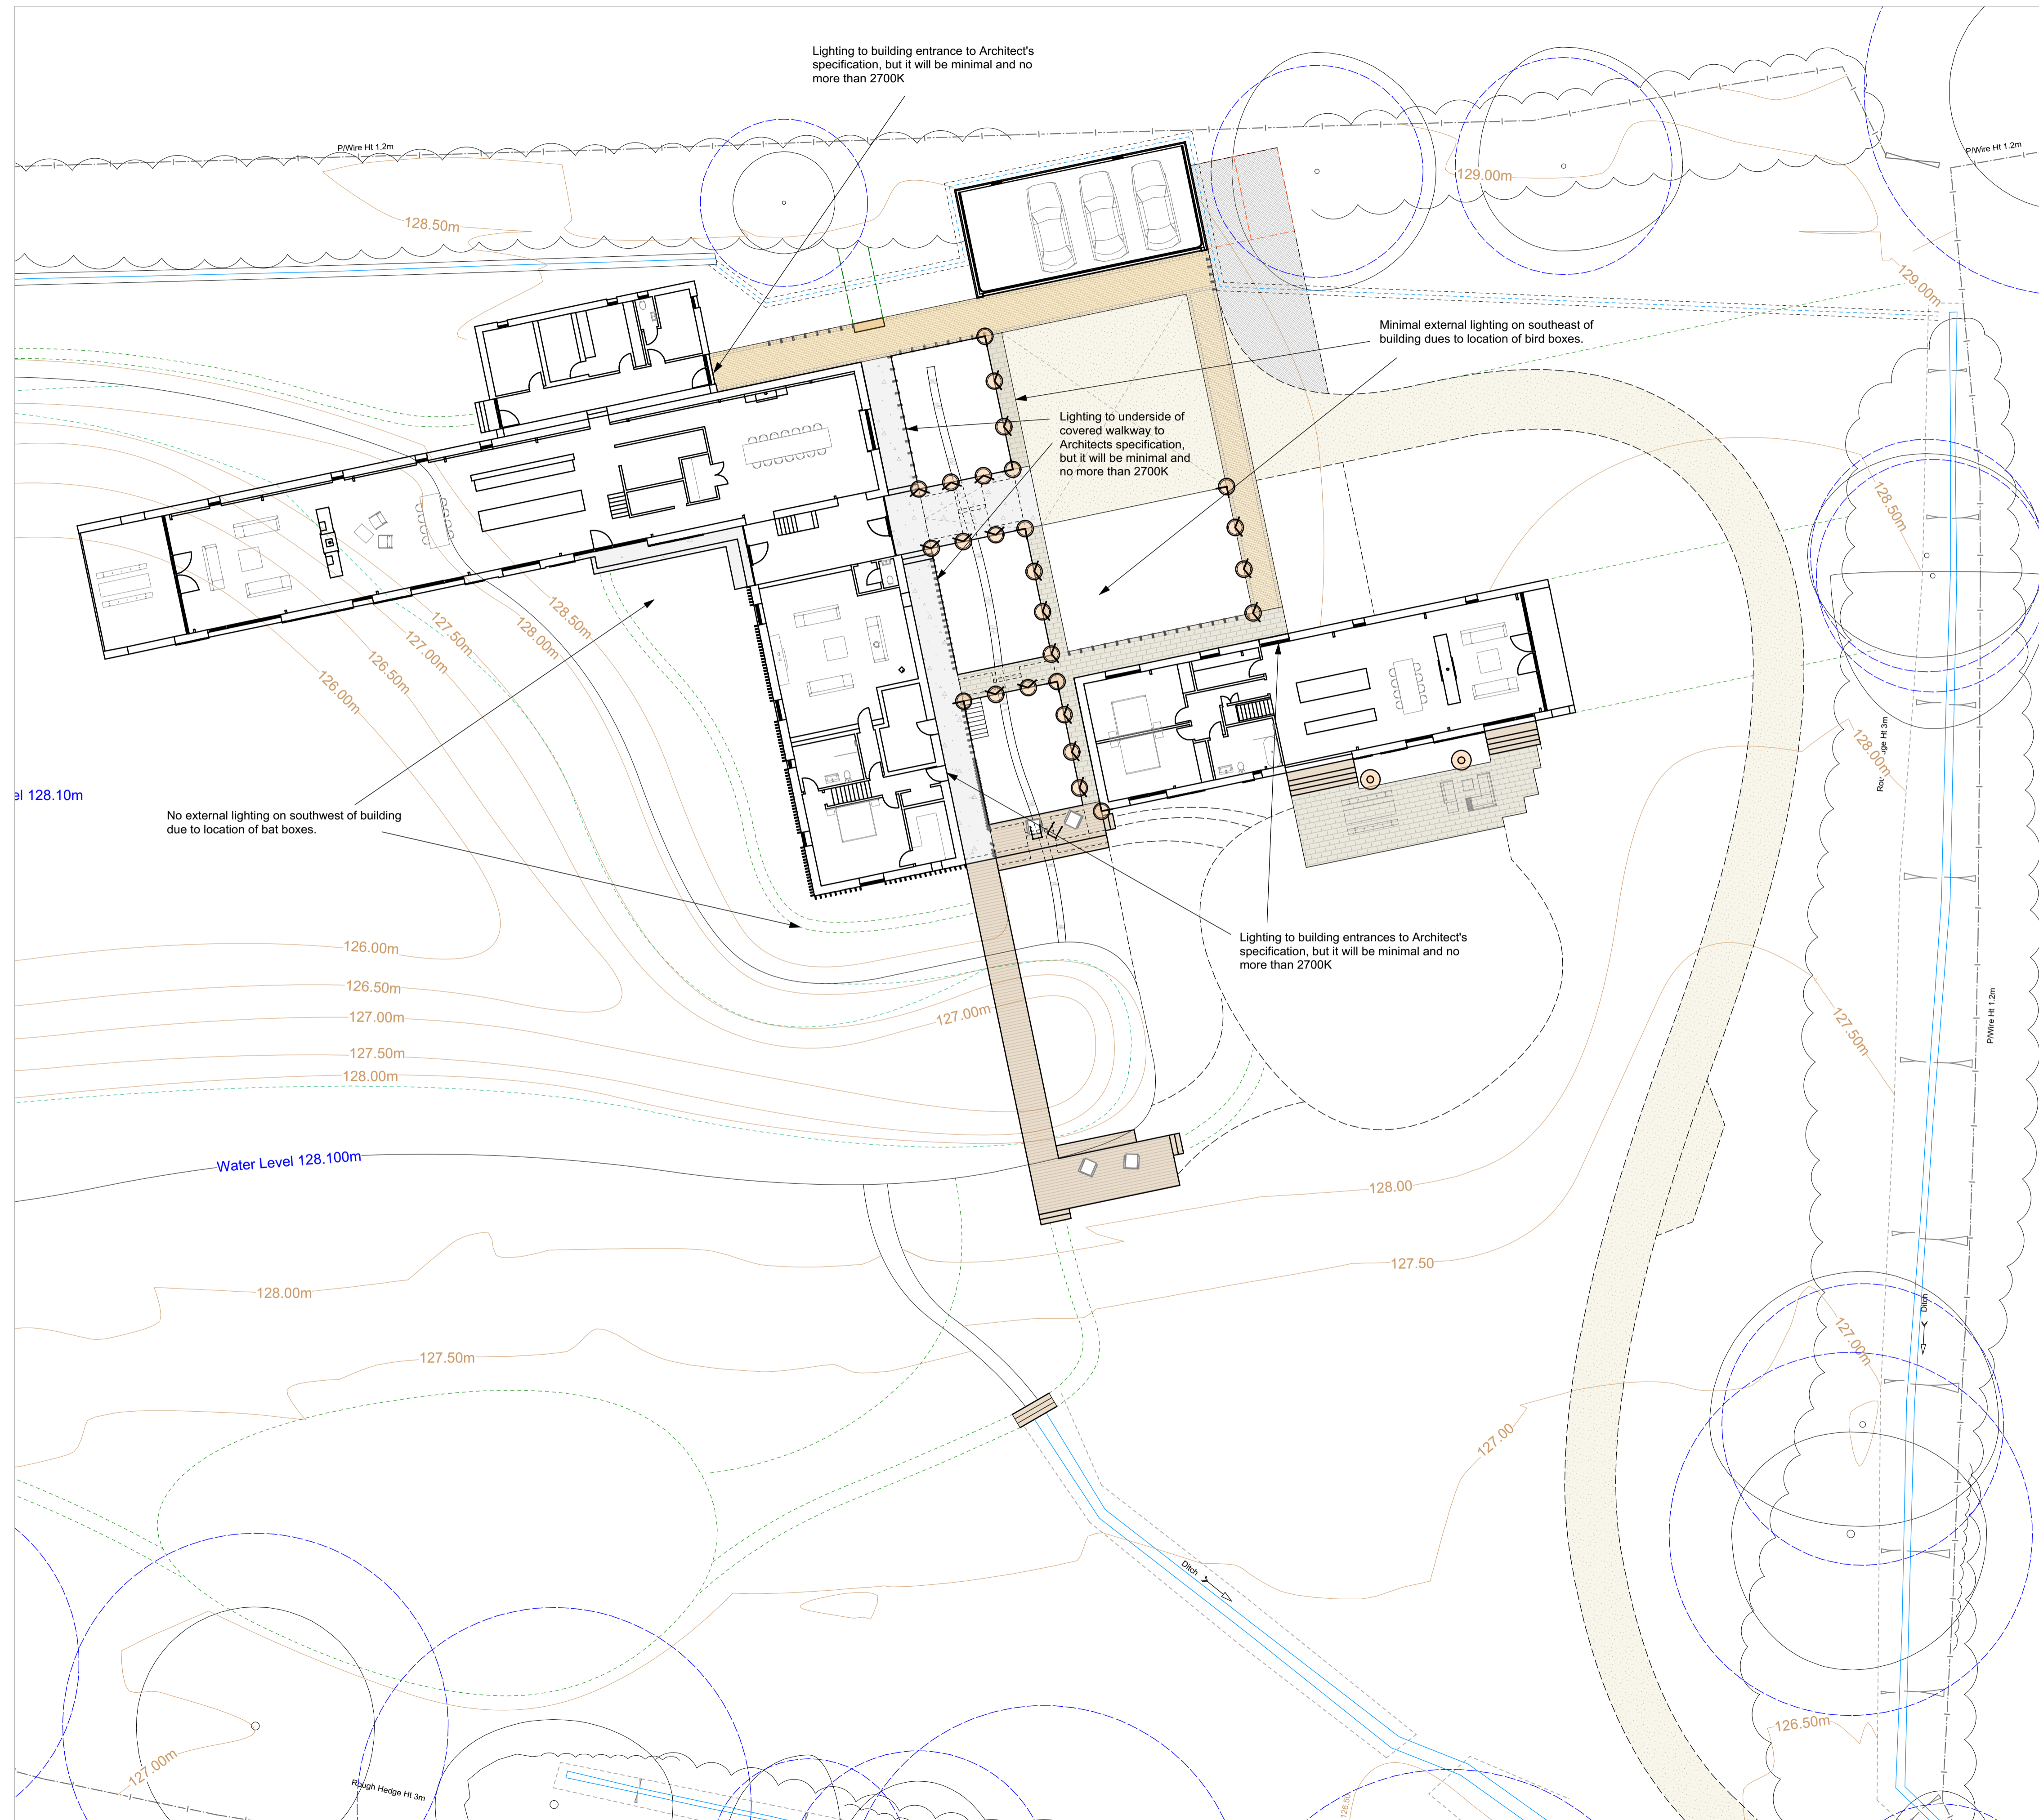


Concentrated Lighting Design (for information only)



SEED
 LANDSCAPE DESIGN
 87 Watcot Street
 Bath BA1 5BW
 +44 (0)1225 424 514
 info@seedlandscape.com
 project
 Oxpens,
 Oxfordshire

rev	date	changes
Technical Design (LI work stage 4)		
drawing	client	
LAYOUT - External Lighting (house)	Mr & Mrs Fennessy	
number	scale	
OXO_110	1: 200 @ A1	
date	drawn by / checked by	
01/07/2022	JM	

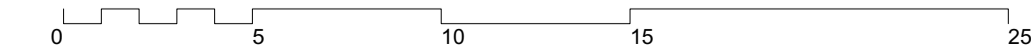

Contractors must check all dimensions and levels on site. Only figured dimensions to be worked from