


HARD LANDSCAPE NOTES
 All detailed hard surface information is to be built up to required depths set out by the project engineer and reviewed to ensure sufficient construction requirements are achieved. For specific build up and kerb requirements to specified products please see supplier technical information and relevant BS requirements. All Kerbs and Edging to be used when necessary where there is a change in surface. Any electrical safety attenuation fencing should be confirmed by the drainage and CDM coordinator to ensure sufficient safety measures are in place and included within the drainage design information.

- Ecology Enhancements**
 (see Ecology Solutions Wildlife features plan for details)
- Bat Box Location
 - Bird Nest Box Location
 - Swift Nest Box Location
 - House Sparrow Nest Box Location
 - Habitat Pile / Refugia Location

NOTES:
 Based upon the Ordnance Survey map with permission of Her Majesty's Stationery Office, © Crown Copyright.
 Aspect Landscape Planning Ltd, West Court, Hardwick Business Park, Noral Way, Banbury OX16 2AF.
 Licence 10004345
 Copyright reserved

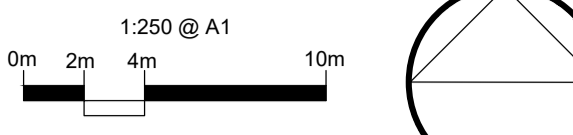

- KEY:**
- Site Boundary
 - Asphalt Located on Road and Paths
 - Permeable Asphalt Located on Car Park
 - Tobermore Tegula 60mm Cedar or similar approved. Staggered Pattern (208 x 173 x 60mm) Boarder single row tegula block (173 x 173 x 60mm)
 - Tobermore Hydropave Tegula Duo Cedar or similar approved. Staggered Pattern (208, 173 x 173 x 60mm) Boarder single row tegula block (173 x 173 x 60mm)
 - Tobermore Fusion 60mm Silver or similar approved. Staggered Pattern (600 x 300 x 60mm) Single Course Block Graphite Edge Border (200x100x60mm)
 - Tobermore Fusion 60mm Mid Grey or similar approved. Staggered Pattern (600 x 300 x 60mm) Single Course Block Graphite Edge Border (200x100x60mm)
 - Tobermore Fusion 60mm Sandstone or similar approved. Staggered Pattern (200 x 100 x 60mm) Single Course Block Edge Border
 - Proposed Root Barrier (ReRoot 1000 or equivalent)
 - Proposed Timber Bench
 Litchard Seat
 Supplier: Broxap
 Finish: Hardwood Slats
 Powder coated frame RAL 7016
 Size: L1800mm W510mm H820mm
 Root Fixed
 Ref: BX17 4071/S
 - Proposed Picnic Bench
 Litchard Picnic Unit
 Supplier: Broxap
 Finish: Hardwood slats
 Powder coated frame RAL 7016
 Bench Size: L1800mm W435mm H450mm
 Table Size: L1800mm W800mm H700mm
 Root Fixed
 Ref: BX14 4071/P
 - Westleigh Timber Slatted Litter Bin
 Supplier: Broxap
 Size: D500mm W500mm H950mm
 Finish: Hardwood Iroko slat door with flap
 Fixing: Set of 4 Shield Anchor Bolts for Installation Fixed onto Paved Surface
 Powder coated frame RAL 7016
 Capacity: 110 Litres
 Code: BX45G 2800
 - Proposed Allocated Space for Mobile Food/drink Van
 - Proposed Walkway Pergola
 Supplier: Langley Design Sheldon Pergola
 Finish: Hardwood iroko slat / stainless steel frame
 Fixing: Root Fixed
 Size: H3140 X W2500 X L7540
 Ref: SPG300
 - Proposed 1m High Planter
 Stratum Versatile Planter
 Supplier: Street Design
 Colour: RAL 7016 Anthracite Grey
 Finish: Aluminum Planters
 Size: H1000 x (see plan for dimensions)
 - Proposed Rocks / Boulders
 Product: Recumbent Boulders
 Cornish Glacial Granite
 Size: 0.5 - 1.5m wide
 Weight: 0.5MT - 0.75MT
 - 0.45m High Timber Knee Rail
 Posts for diamond / knee rail fencing with birds mouth top, 100 x 100mm section, softwood planed finish. Galvanised strap to secure post to rails with 50mm nails.
 Rails 75 X 75mm nominal section. 1.8m long. (posts are set at 1.35m centres)



C	13.10.22	Updated to Officer comments and layout	CW	CW
B	08.07.22	Updated to team comments and layout	CW	CW
A	29.04.22	Updated to team comments and layout	CW	CW
REV	DATE	NOTE		Drawn/Chkd

aspect landscape planning

TITLE
 Land at Bicester Gateway
 Hard Landscape Plan 2 of 3

CLIENT
 Bicester Gateway Limited

SCALE	DATE	DRAWN	CHKD
1:250@A1	JUN 2022	CW	CW
DRAWING NUMBER	REVISION		
7958.HSP.2.1	C		