



KEY

PROPOSED LEVELS	+ 65.630
EXISTING LEVELS AT SITE BOUNDARY	+ 65.059
EXISTING TOPOGRAPHICAL LEVELS	+ 65.207

FOR PLANNING


Rev	Date	Description	By	Chkd
B	22/09/2022	EXTERNAL LEVELS FRONTING UNIT L AND UNIT M AMENDED.	JH	NSB
A	30/06/2022	ISSUED FOR PLANNING.	JH	NSB
-	xx/xx/xx	INTERNAL REVISION.	JH	NSB

Revision Schedule

Project Title		BICESTER GATEWAY	
Drawing Title		PROPOSED LEVELS PLAN	
Drawn by	JH	Checked by	JH
Date	MAY 2022	Project No.	13329
Scale @ A0	1:250	Drawing No.	102
Project Engineer	NSB	Rev	B

BAYNHAM MEIKLE
Consulting Structural & Civil Engineers

8 Meadow Road, Edgbaston, Birmingham B11 8BU
Tel: 0121 434 4100 Fax: 0121 434 4073 Email: admin@bme.co.uk

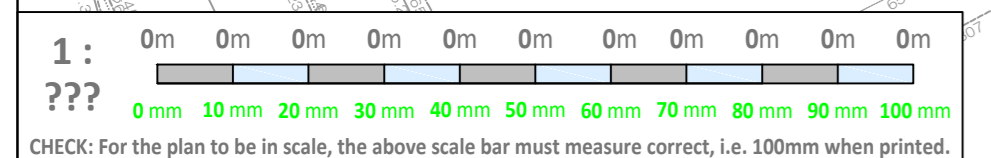

© 2022 - BAYNHAM MEIKLE PARTNERSHIP - NO PART OF THIS DOCUMENT MAY BE REPRODUCED OR TRANSMITTED IN ANY FORM OR STORED IN ANY RETRIEVAL SYSTEM OF ANY NATURE WITHOUT THE WRITTEN PERMISSION OF THE BAYNHAM MEIKLE PARTNERSHIP LIMITED EXCEPT AS AGREED FOR USE ON THE PROJECT FOR WHICH THE DOCUMENT WAS ORIGINALLY ISSUED.