

Our Ref: MJ/41347/10.11.161

Your Ref:

**Highway Records
County Hall
New Road
Oxford
OX1 1ND**

Vectos

**Highway Records Team
Asset Data & Systems Group
Environment & Place**

Date: 20 June 2022

Dear Sir,

Chesterton: A41 – Highway Enquiry

Thank you for your request dated 14 June 2022 and your subsequent payment.

I attach a plan showing coloured what are, according to our current highway record plan (see Notes 1 & 2), the highways maintainable at the public expense in the area of interest and a key explaining the colouring used. Uncoloured areas (which are not otherwise Public Rights of Way) are not publicly maintained and we hold no records of private ownership. The colouring shows the extent of the highways according to our current highway record plan except that where there is a roadside ditch the highway boundary is usually the roadside edge of the ditch. There can however be exceptions to this rule and we may have further information on any particular ditch.

Public Rights of Way, may be viewed online via the Countryside Access Map:

<https://www.oxfordshire.gov.uk/cms/content/countryside-access-maps>

For further information about public rights of way, please contact the Countryside Records Team, Oxfordshire County Council, County Hall, New Rd, Oxford OX1 1ND or via countrysiderecords@oxfordshire.gov.uk.

If you have any questions about the plan, please contact this office.


Yours faithfully,

Nick Blacow
Highway Records Manager
Please ask for: Highway Records
Direct line: 01865 815082
Email: highway.records@oxfordshire.gov.uk
www.oxfordshire.gov.uk
Enc.

1. This extract of the highway record plan is derived from a variety of sources of differing quality/accuracy, which to a large extent is inevitable given the piecemeal development of the highway. The colouring indicates the general boundaries of the highway (not an exact line), except where there is a roadside ditch the highway boundary is usually the roadside edge of the ditch.

2. It is presented on an Ordnance Survey base and such maps are drawn by them according to their prescribed practices. They are not topographic surveys and should not be considered as such. We may also hold historic background papers and are able to provide these, there may be an additional charge for these documents.

Chesterton: A41 - Highway Enquiry

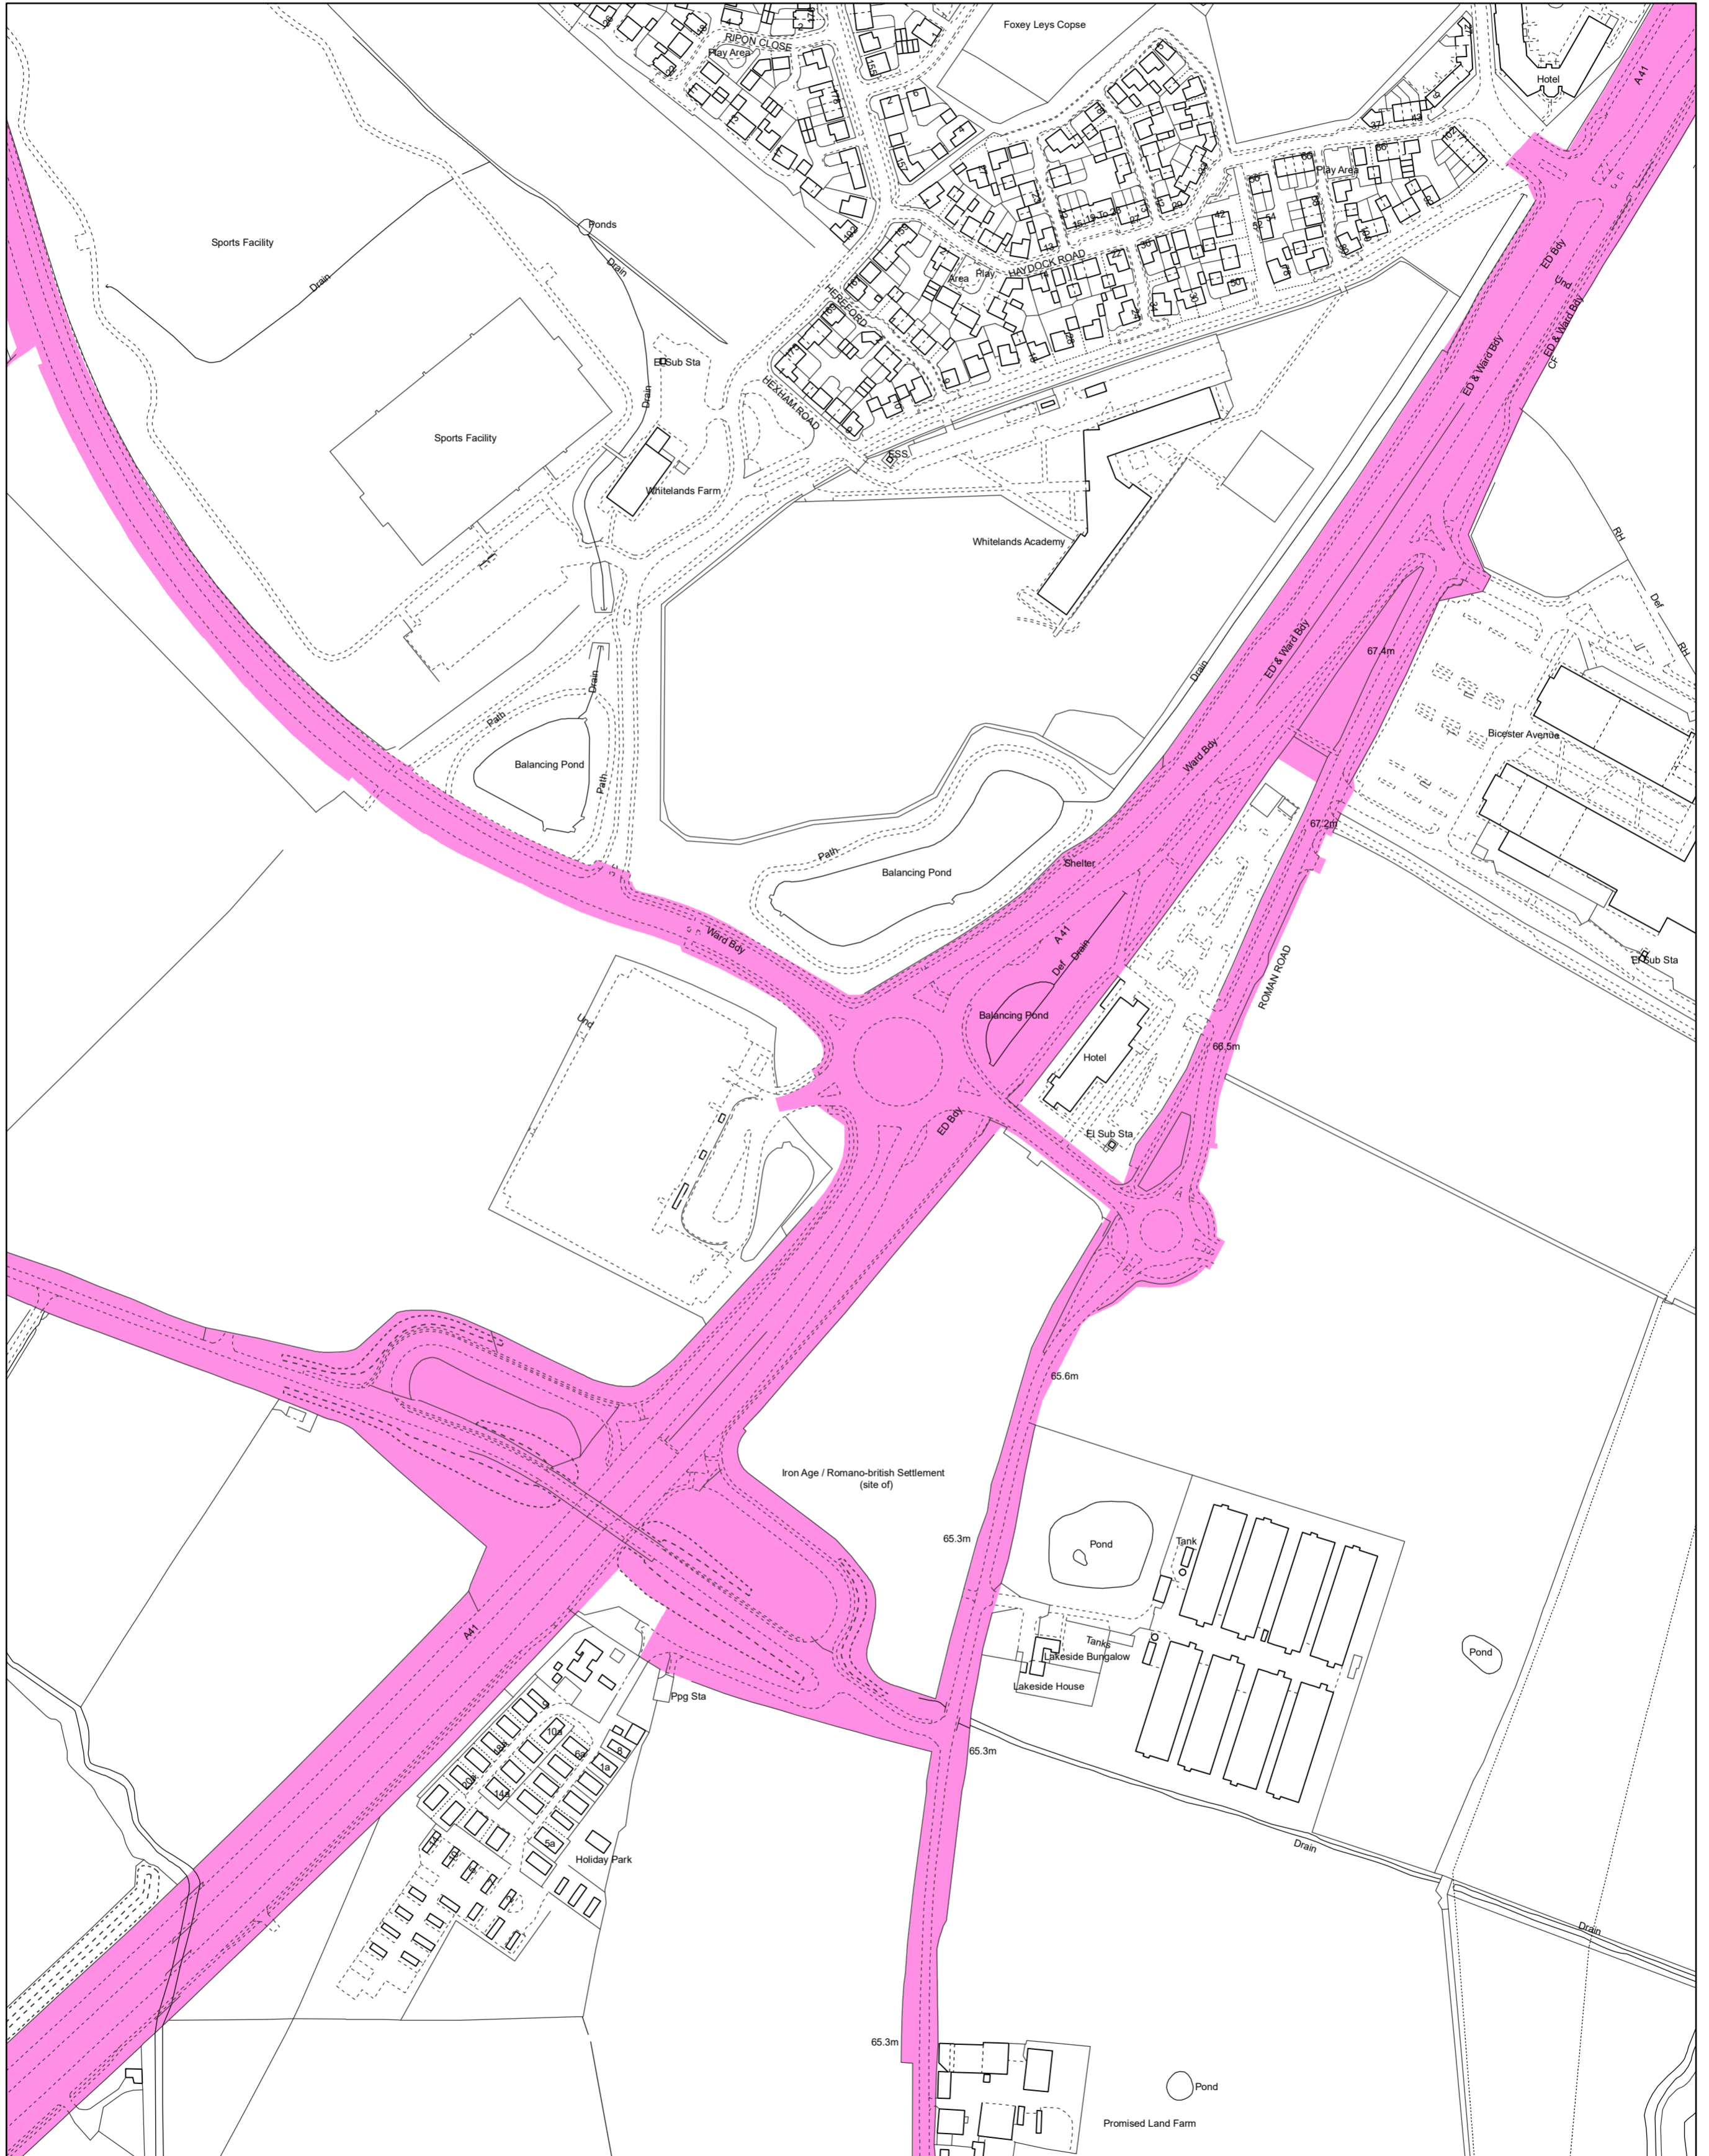

KEY

- Highways England Highway
- Oxfordshire County Council Highway
- Surfaced Right of Way

© Crown copyright and database rights 2022 Ordnance Survey 0100023343.

You are permitted to use this data solely to enable you to respond to, or interact with, the organisation that provided you with the data.

You are not permitted to copy, sub-licence, distribute or sell any of this data to third parties in any form



1:2,500

Plot Date: 20/06/2022

**Oxfordshire County Council
Dept: Highway Records**