



- KEY:
- Proposed Trees
  - Type 1 - Soft Landscape Tree Pit
  - Type 2 - Roadside and Footpath Tree Pit
  - Type 3 - Mound Soft Tree Pit
  - Type 4 - Planter Soft Tree Pit
  - Proposed Root Barrier

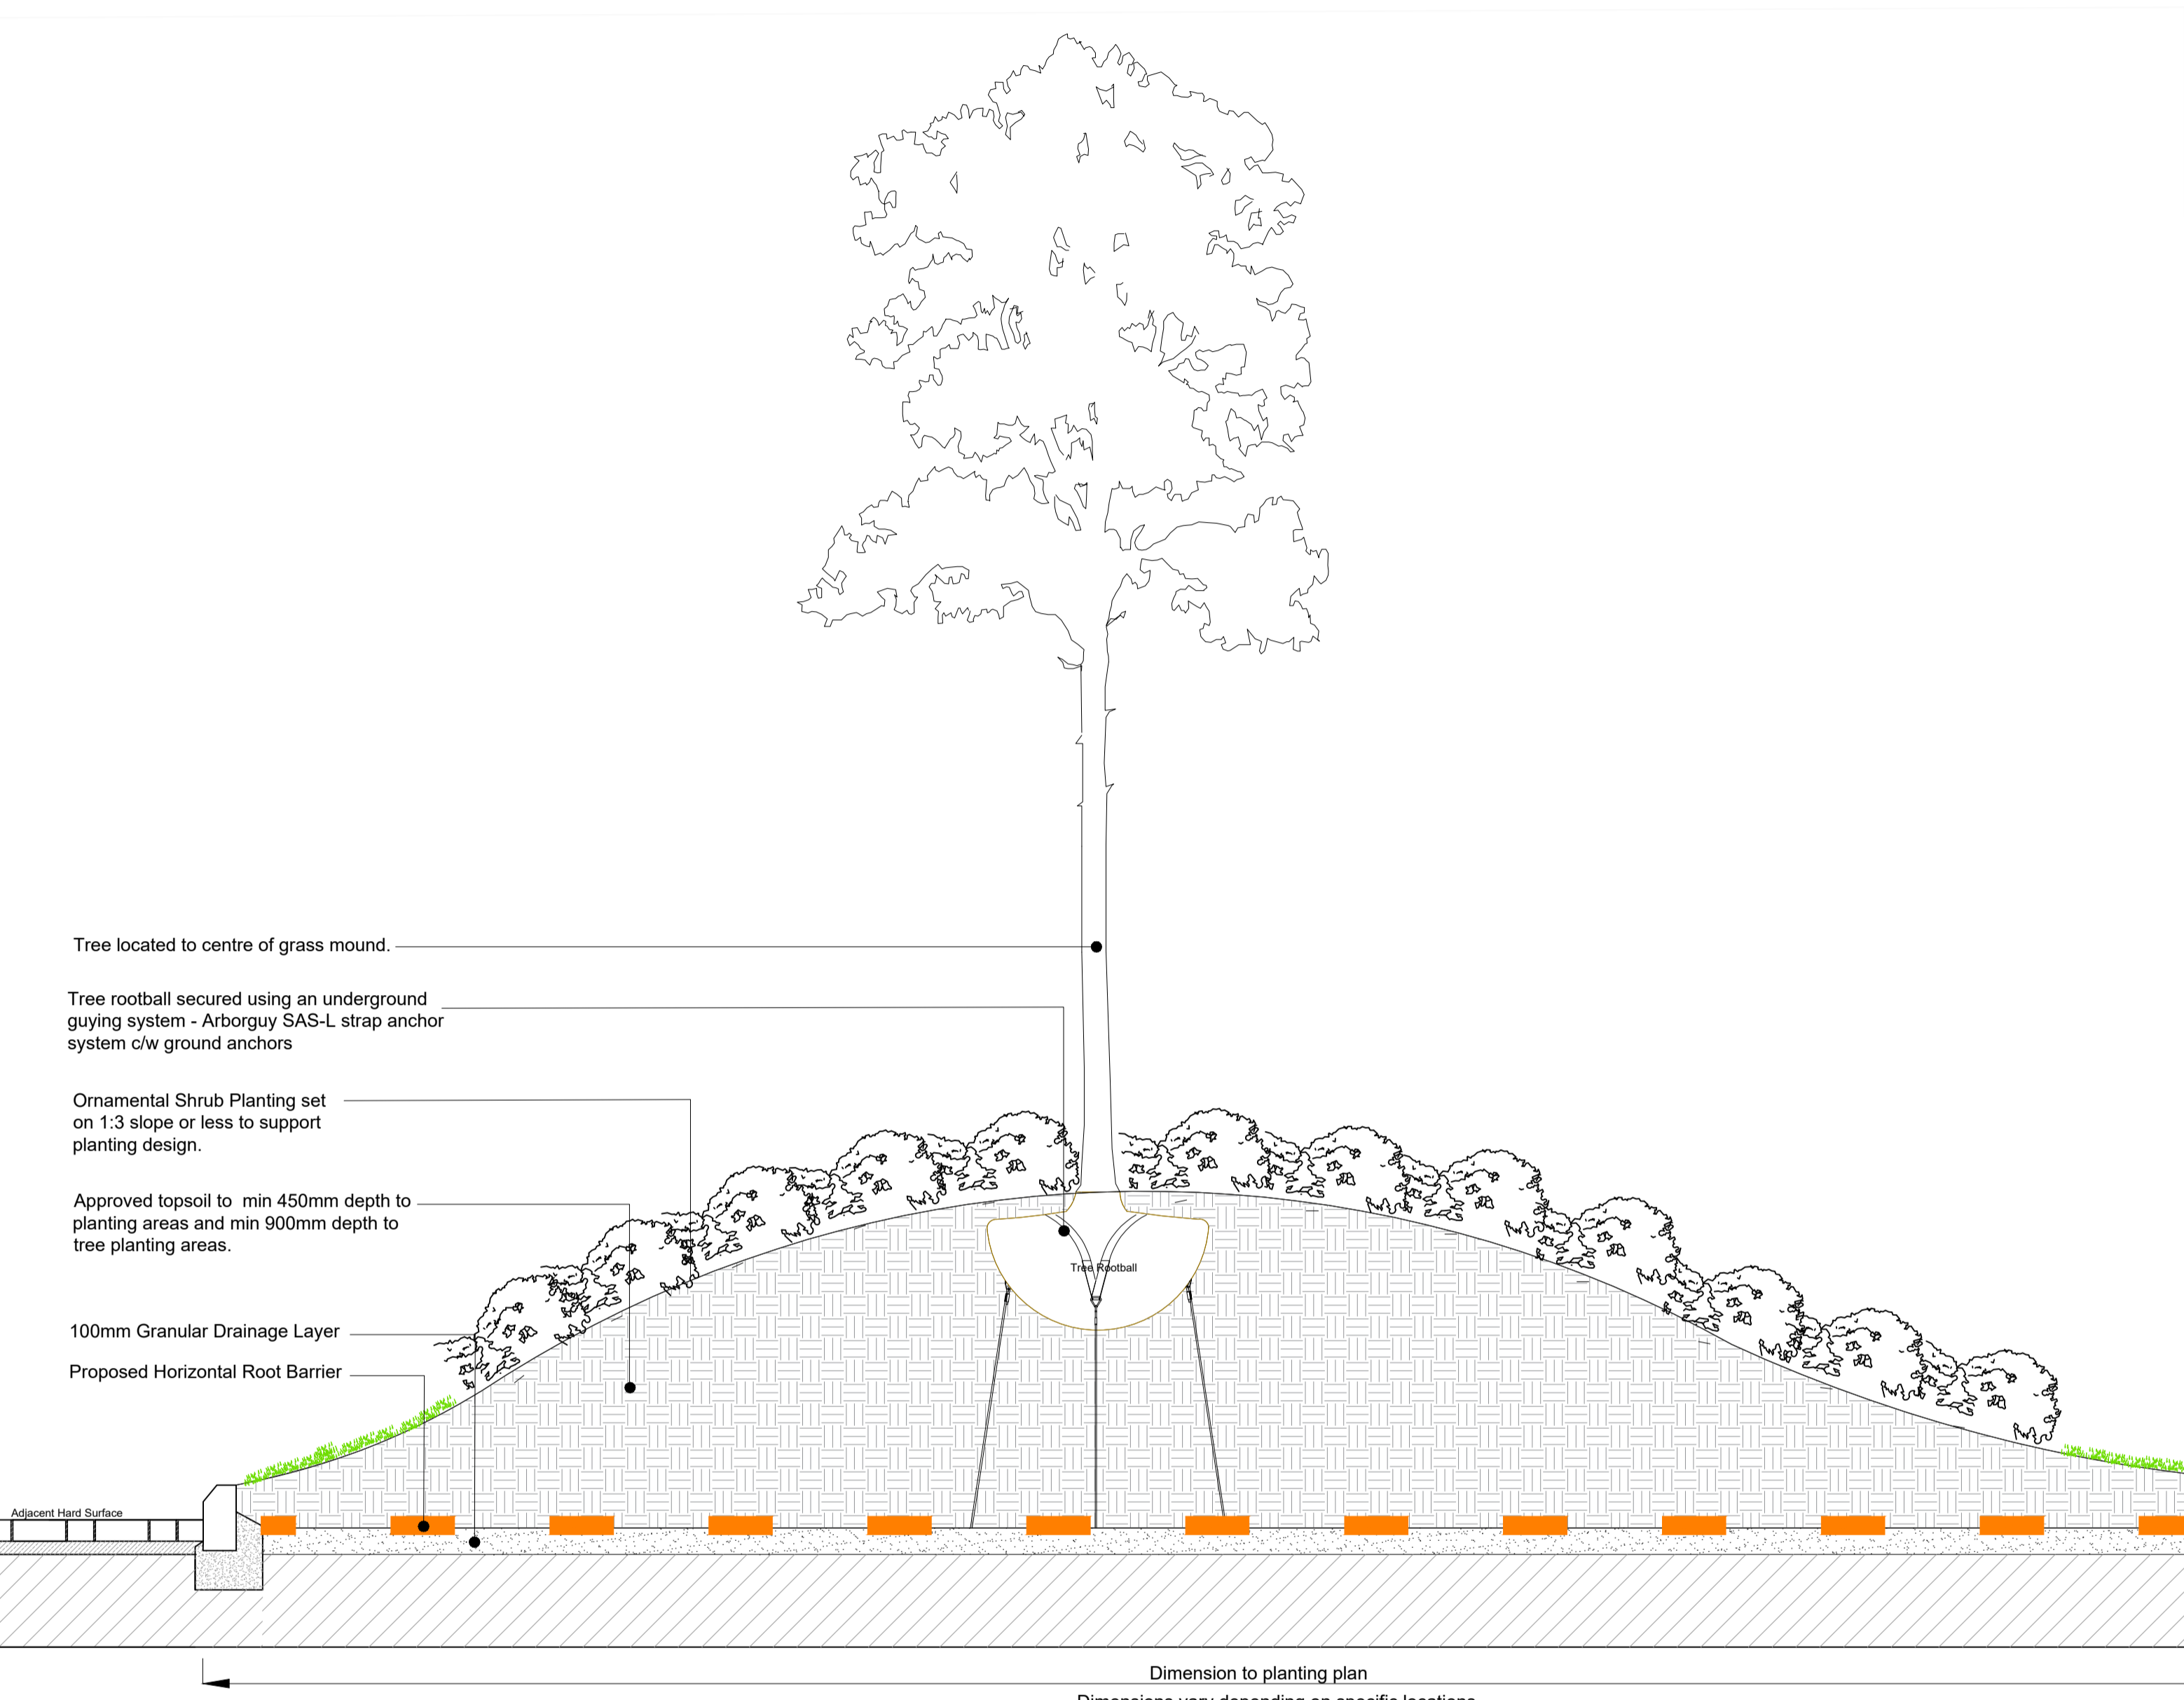

**03** Type 3 - Elevation View  
 MOUND SOFT TREE PIT 1:20

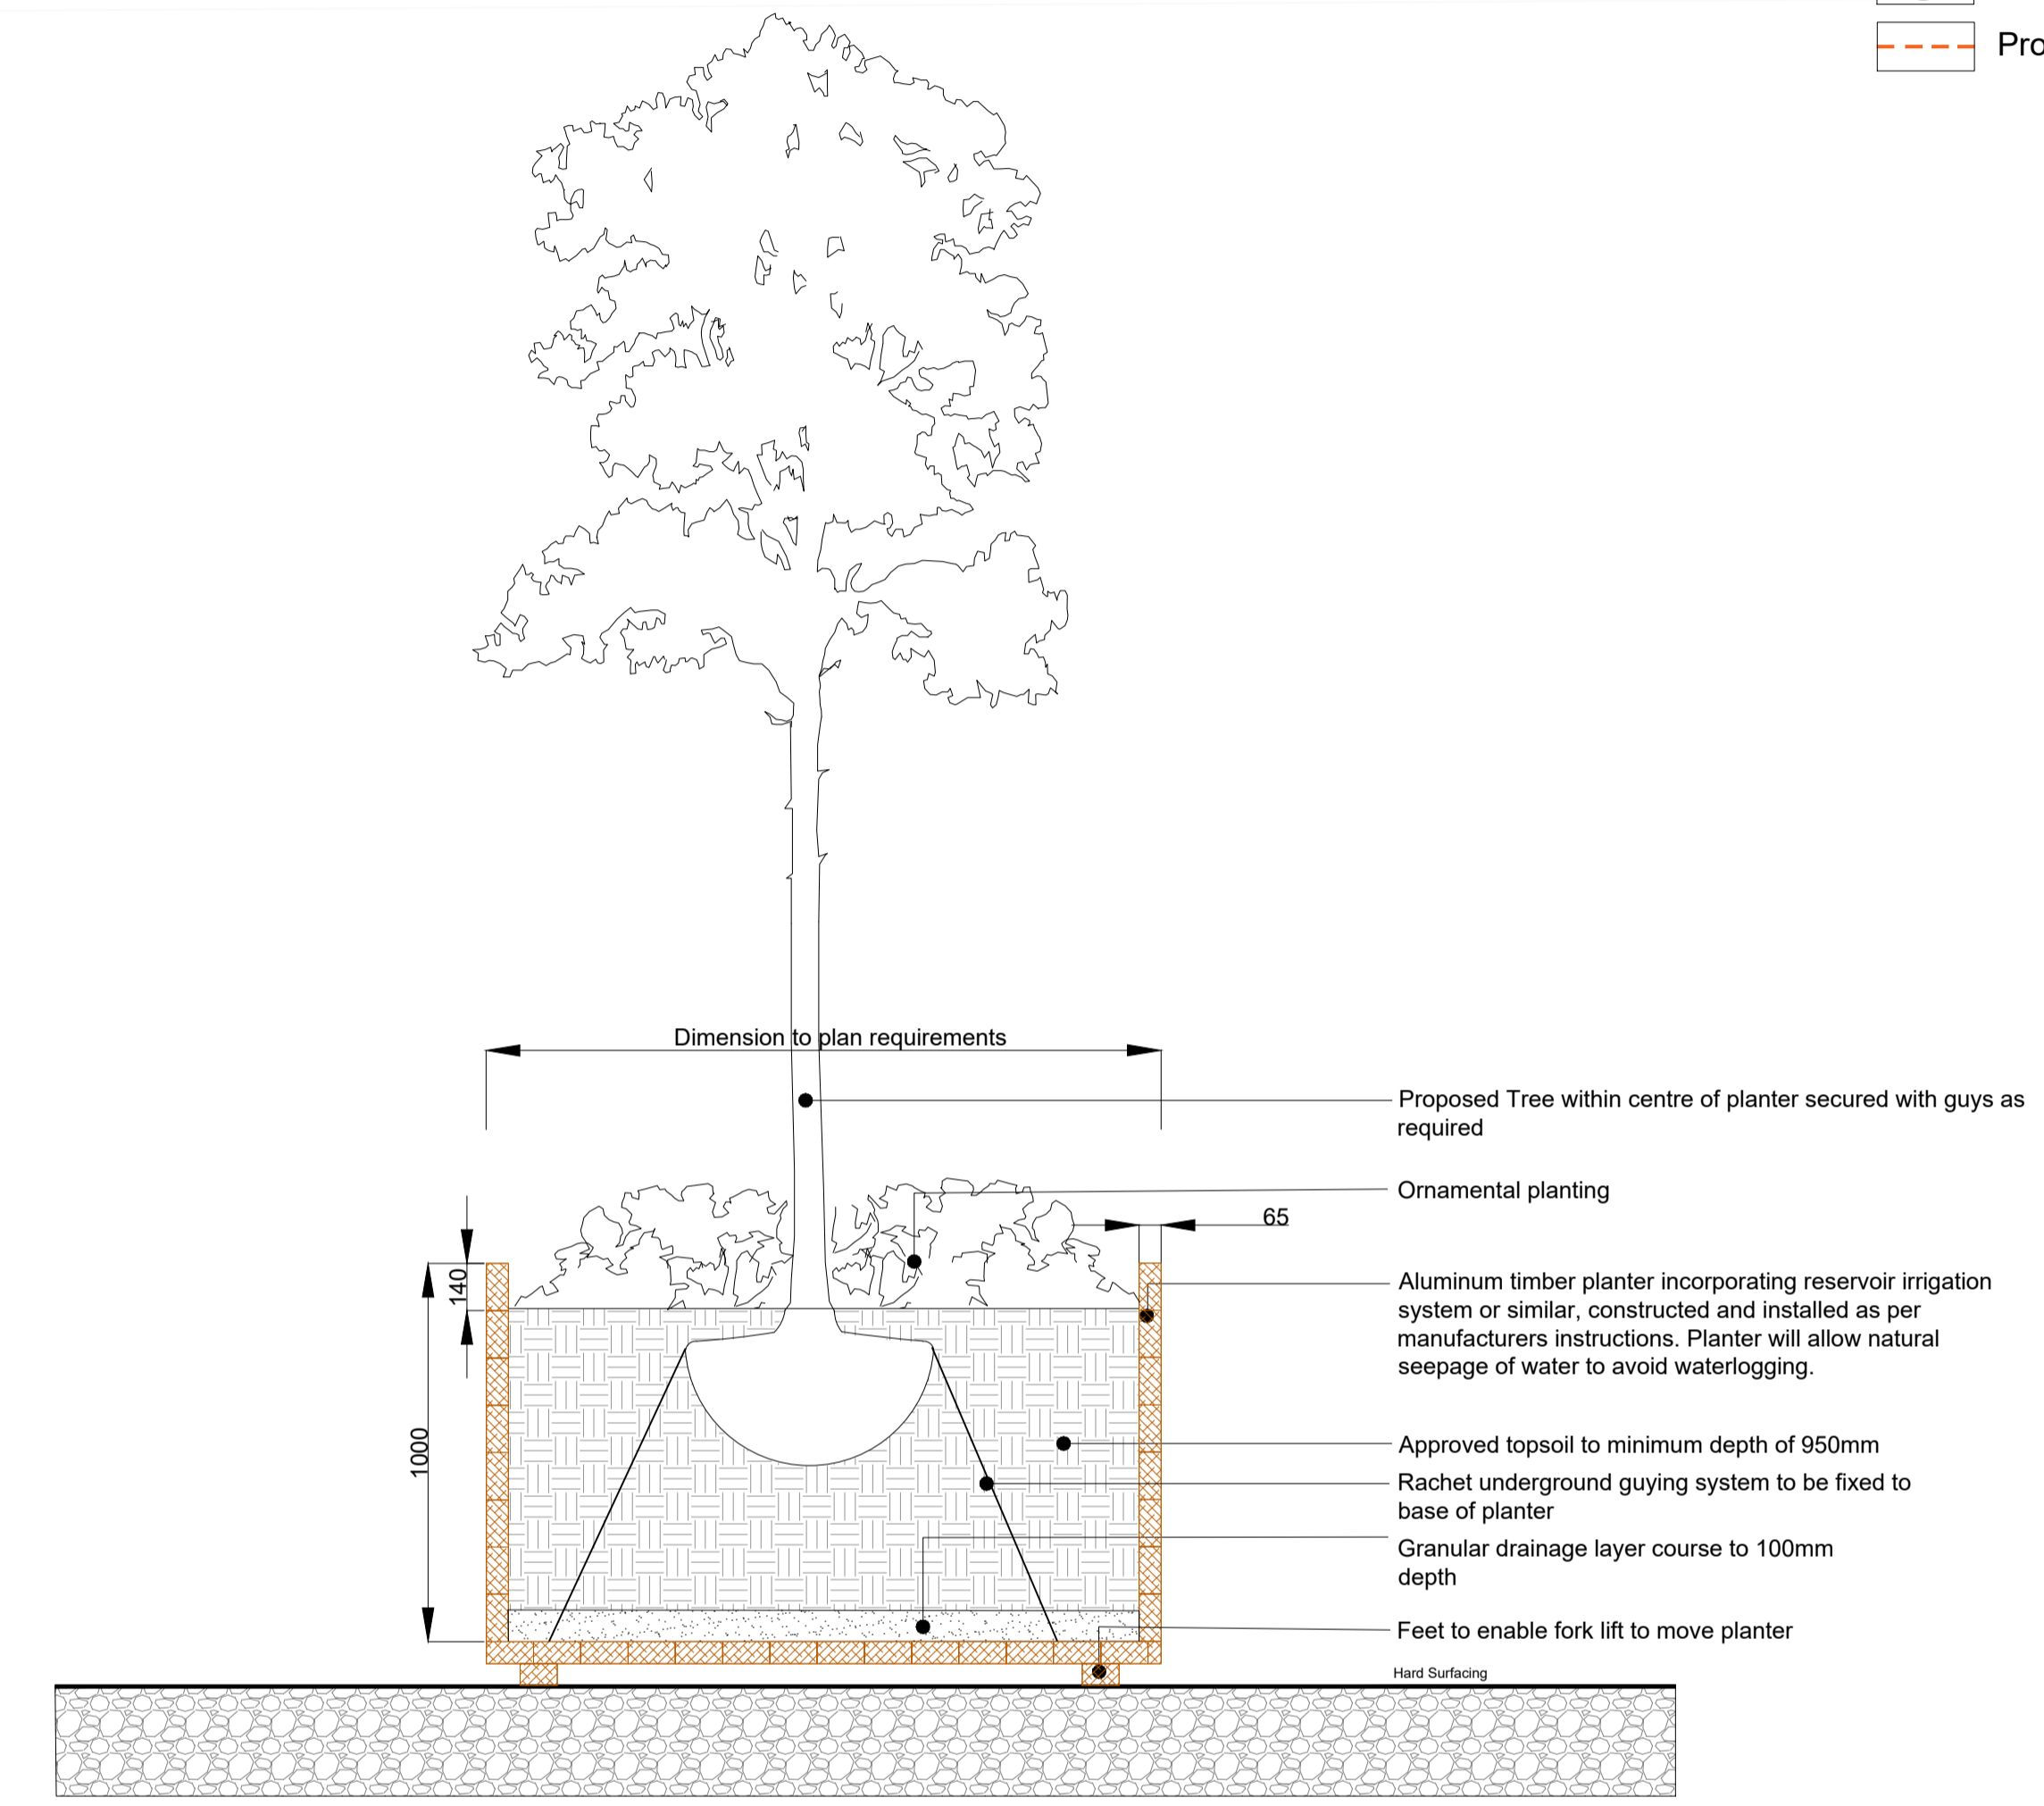

**04** Type 4 - Elevation View  
 PLANTER TREE PIT DETAIL  
 1:20