



Section A - A

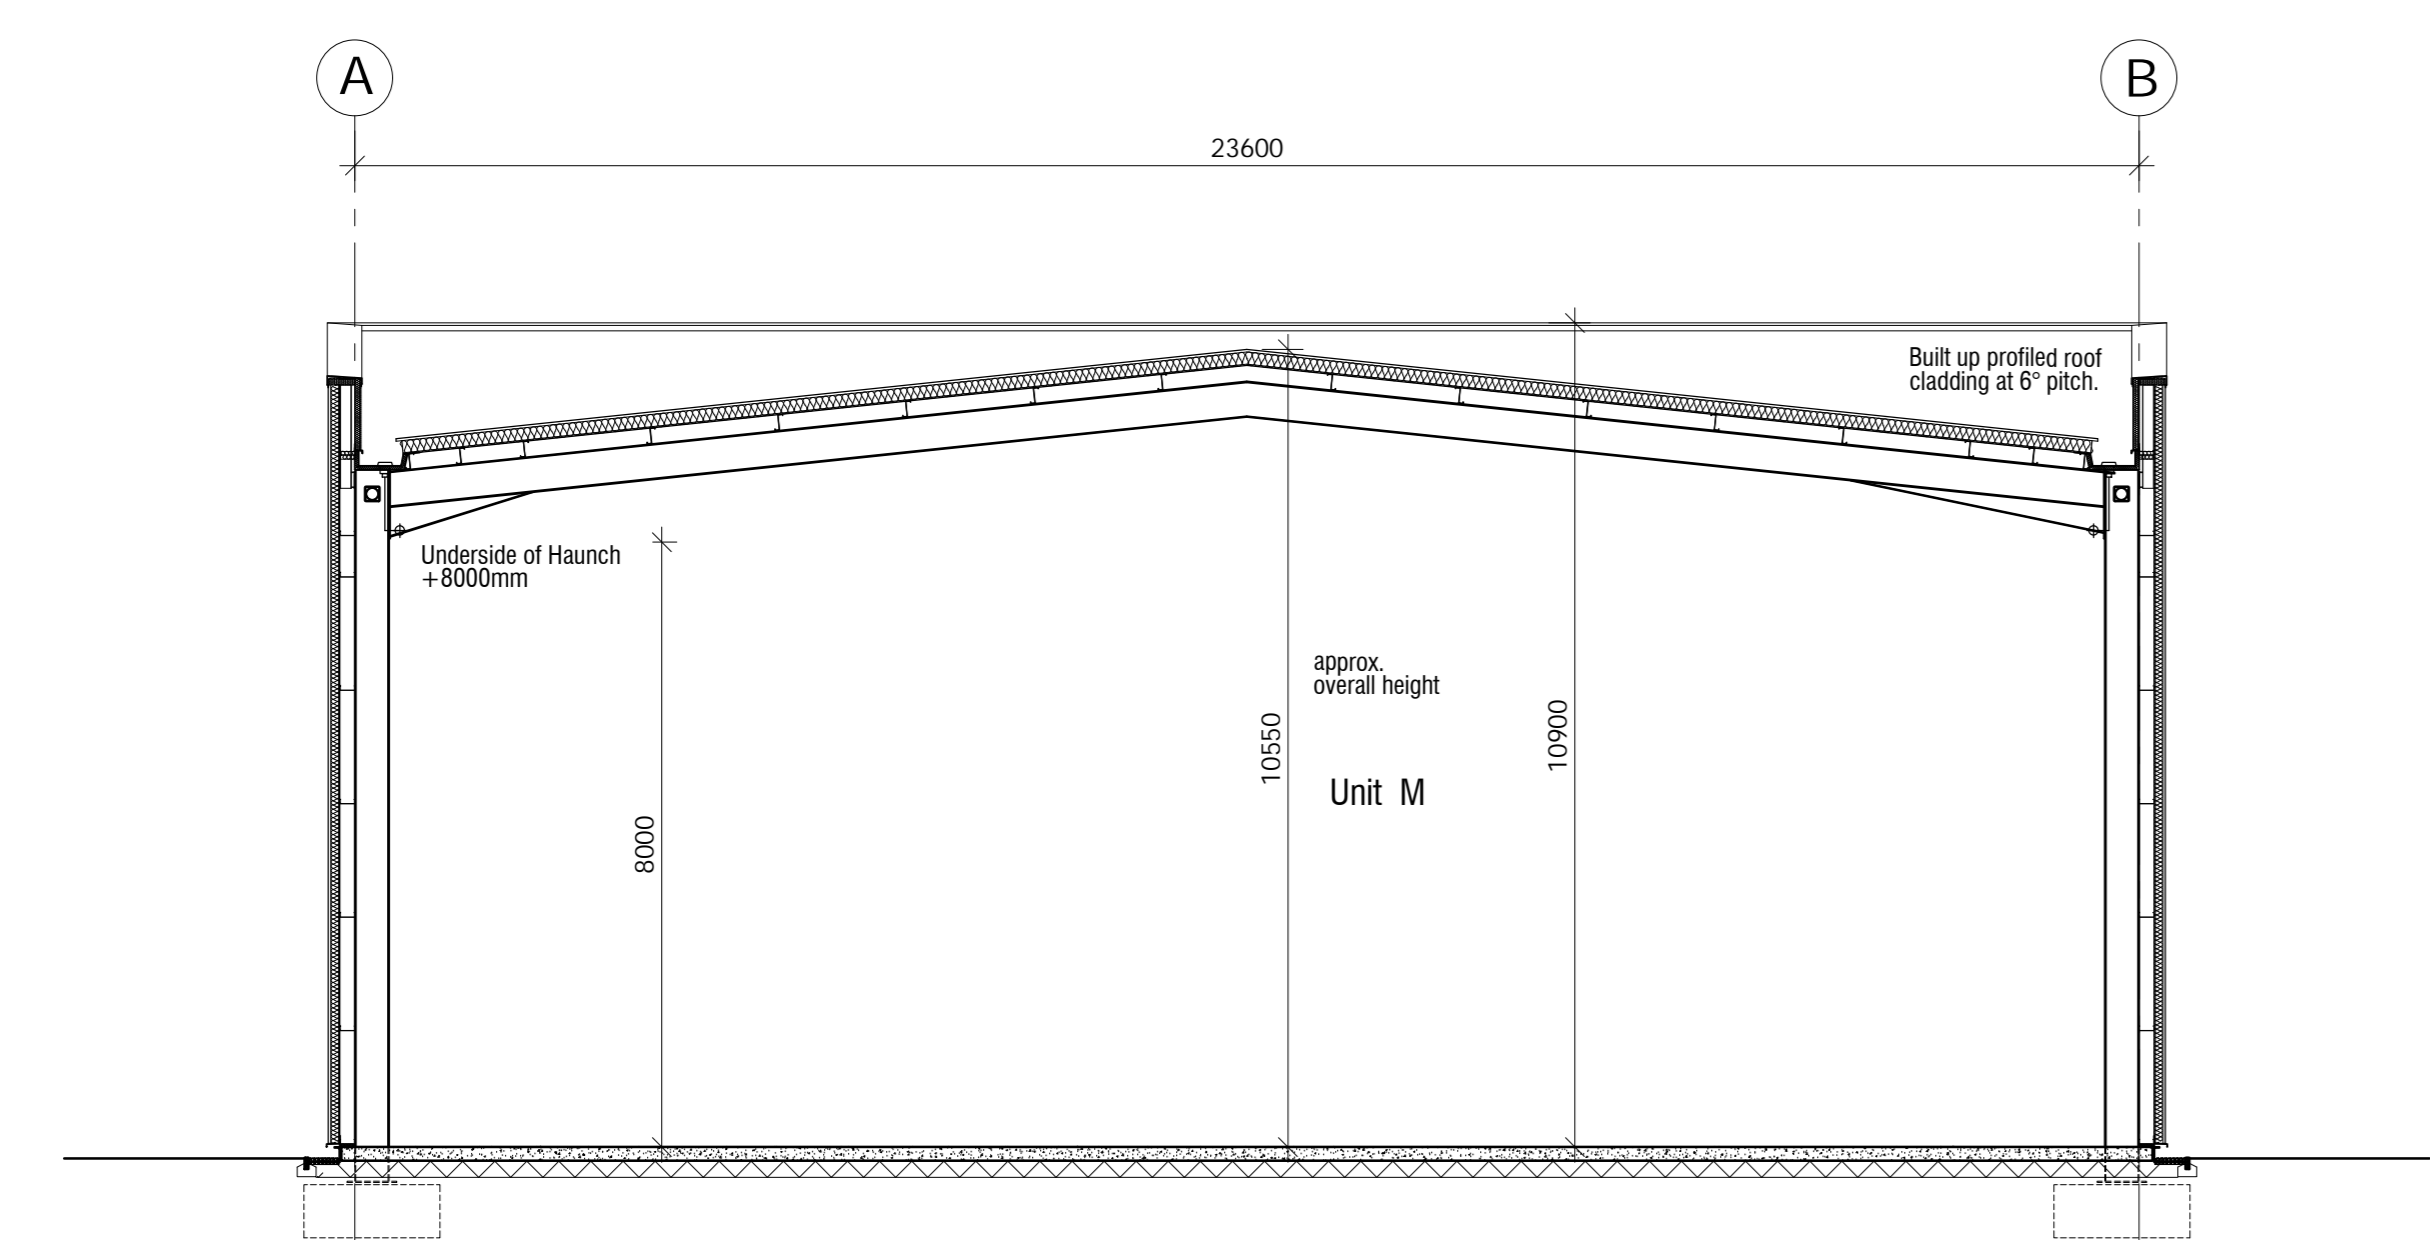

Section B - B

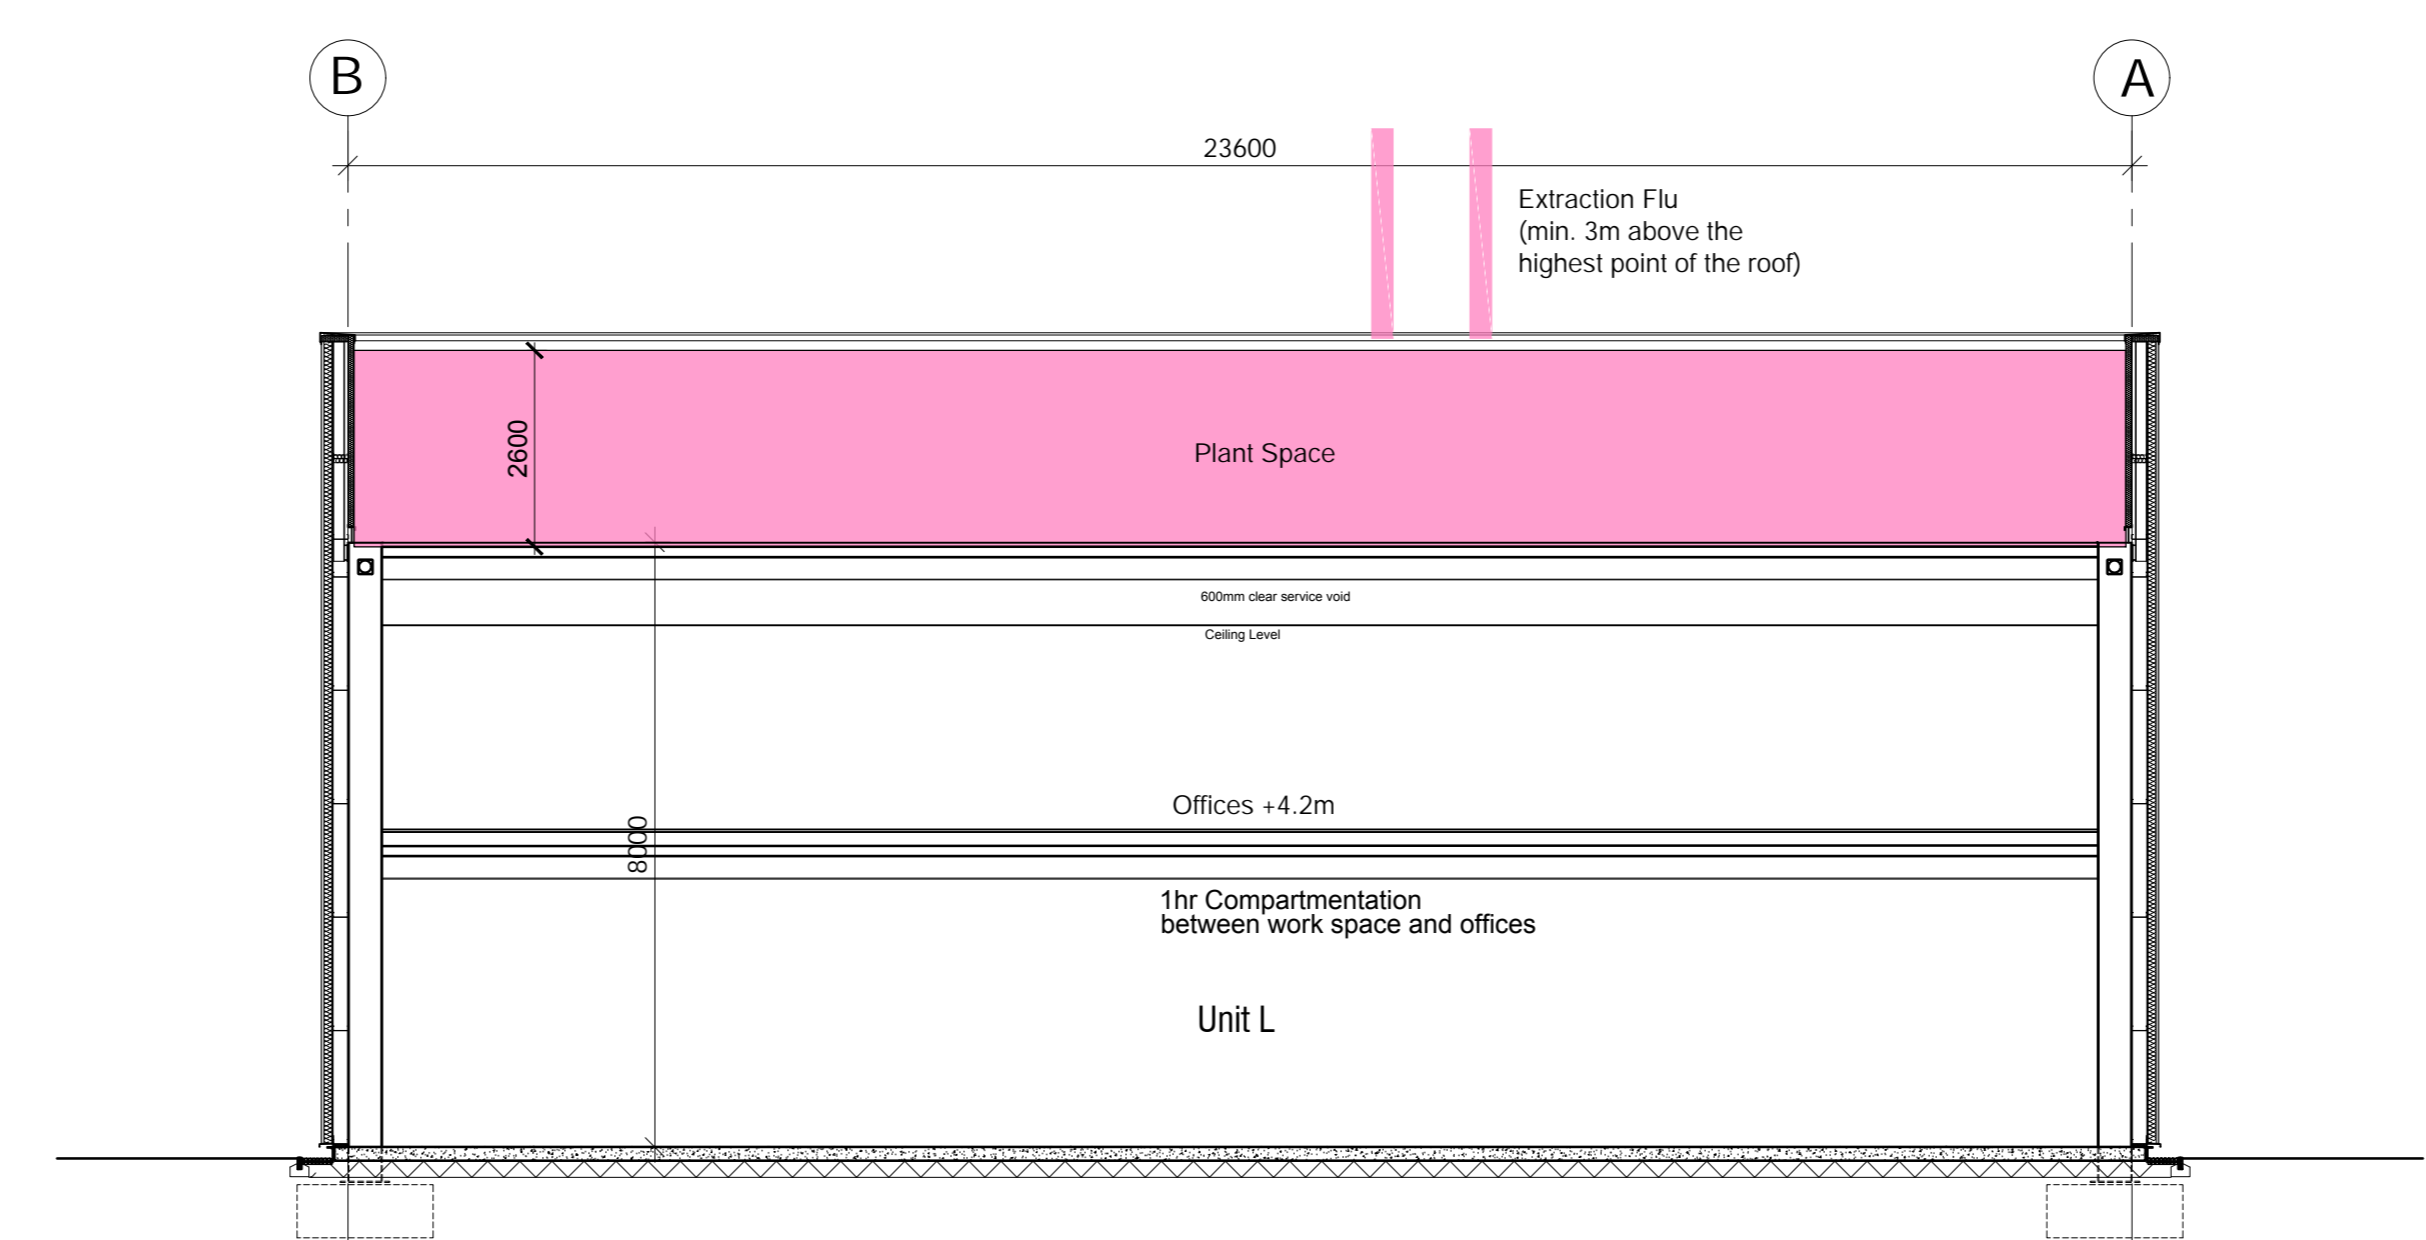

Section C - C