


NOTE: THE PROPERTY OF THIS DRAWING AND DESIGN IS VESTED IN VECTOS (SOUTH) LTD.  
IT MUST NOT BE COPIED OR REPRODUCED IN ANY WAY WITHOUT THEIR PRIOR WRITTEN CONSENT.

REV.	DETAILS	DRAWN	CHECKED	DATE

**Key**

— Amended kerb

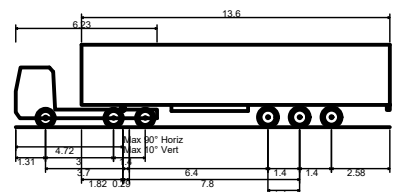

Max Legal Length (UK) Articulated Vehicle (16.5m)  
 Overall Length 16.500m  
 Overall Width 2.550m  
 Overall Body Height 3.632m  
 Min Body Ground Clearance 0.396m  
 Max Track Width 2.500m  
 Lock to lock time 6.00s  
 Kerb to Kerb Turning Radius 6.870m

STATUS:  
**INFORMATION ONLY**

PROJECT: **Bicester Gateway RMA**

DRAWING TITLE: **Swept Path Analysis  
HGV Accessing Site  
(Wendlebury Road)**

DRAWN: LJ    CHECKED: FC    DATE: 08.06.22    SCALES: 1:250 @ A3

CLIENT: **Bicester Gateway Ltd**

**vectos.** | PART OF **SLR**

3rd Floor, Brew House, Jacob Street, Bristol, BS2 0EQ  
 t: 0117 203 5240    e: enquiries@vectos.co.uk

DRAWING NUMBER: **226701\_PD01\_AT02**    REVISION: .