


NOTE: THE PROPERTY OF THIS DRAWING AND DESIGN IS VESTED IN VECTOS (SOUTH) LTD.
IT MUST NOT BE COPIED OR REPRODUCED IN ANY WAY WITHOUT THEIR PRIOR WRITTEN CONSENT.

REV.	DETAILS	DRAWN	CHECKED	DATE

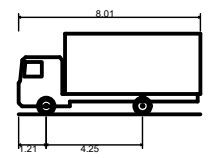

7.5t Box Van
 Overall Length 8.010m
 Overall Width 2.100m
 Overall Body Height 3.556m
 Min Body Ground Clearance 0.351m
 Track Width 2.064m
 Lock to lock time 4.00s
 Kerb to Kerb Turning Radius 7.400m

PROJECT: **Bicester Gateway RMA**

CLIENT: **Bicester Gateway Ltd**

DRAWING TITLE: **Swept Path Analysis
7.5t Box Van Turning on Site**

STATUS: **INFORMATION ONLY**

vector. | PART OF **SLR**

3rd Floor, Brew House, Jacob Street, Bristol, BS2 0EQ
 t: 0117 203 5240 e: enquiries@vectos.co.uk

DRAWING NUMBER: **226701_PD01_AT05**

DRAWN: LJ	CHECKED: FC	DATE: 08.06.22	SCALE: 1:250 @ A3
-----------	-------------	----------------	-------------------

REVISION: .
